
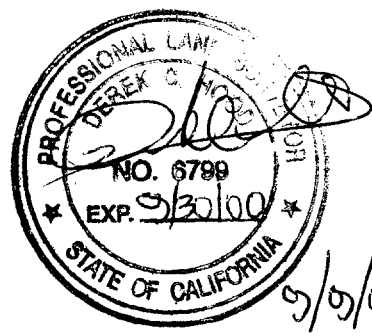


TIES FOR TRACT NO. 22408-1, M.B. 227/17-29

STREET APPLECROSS

OFFICE USE ONLY

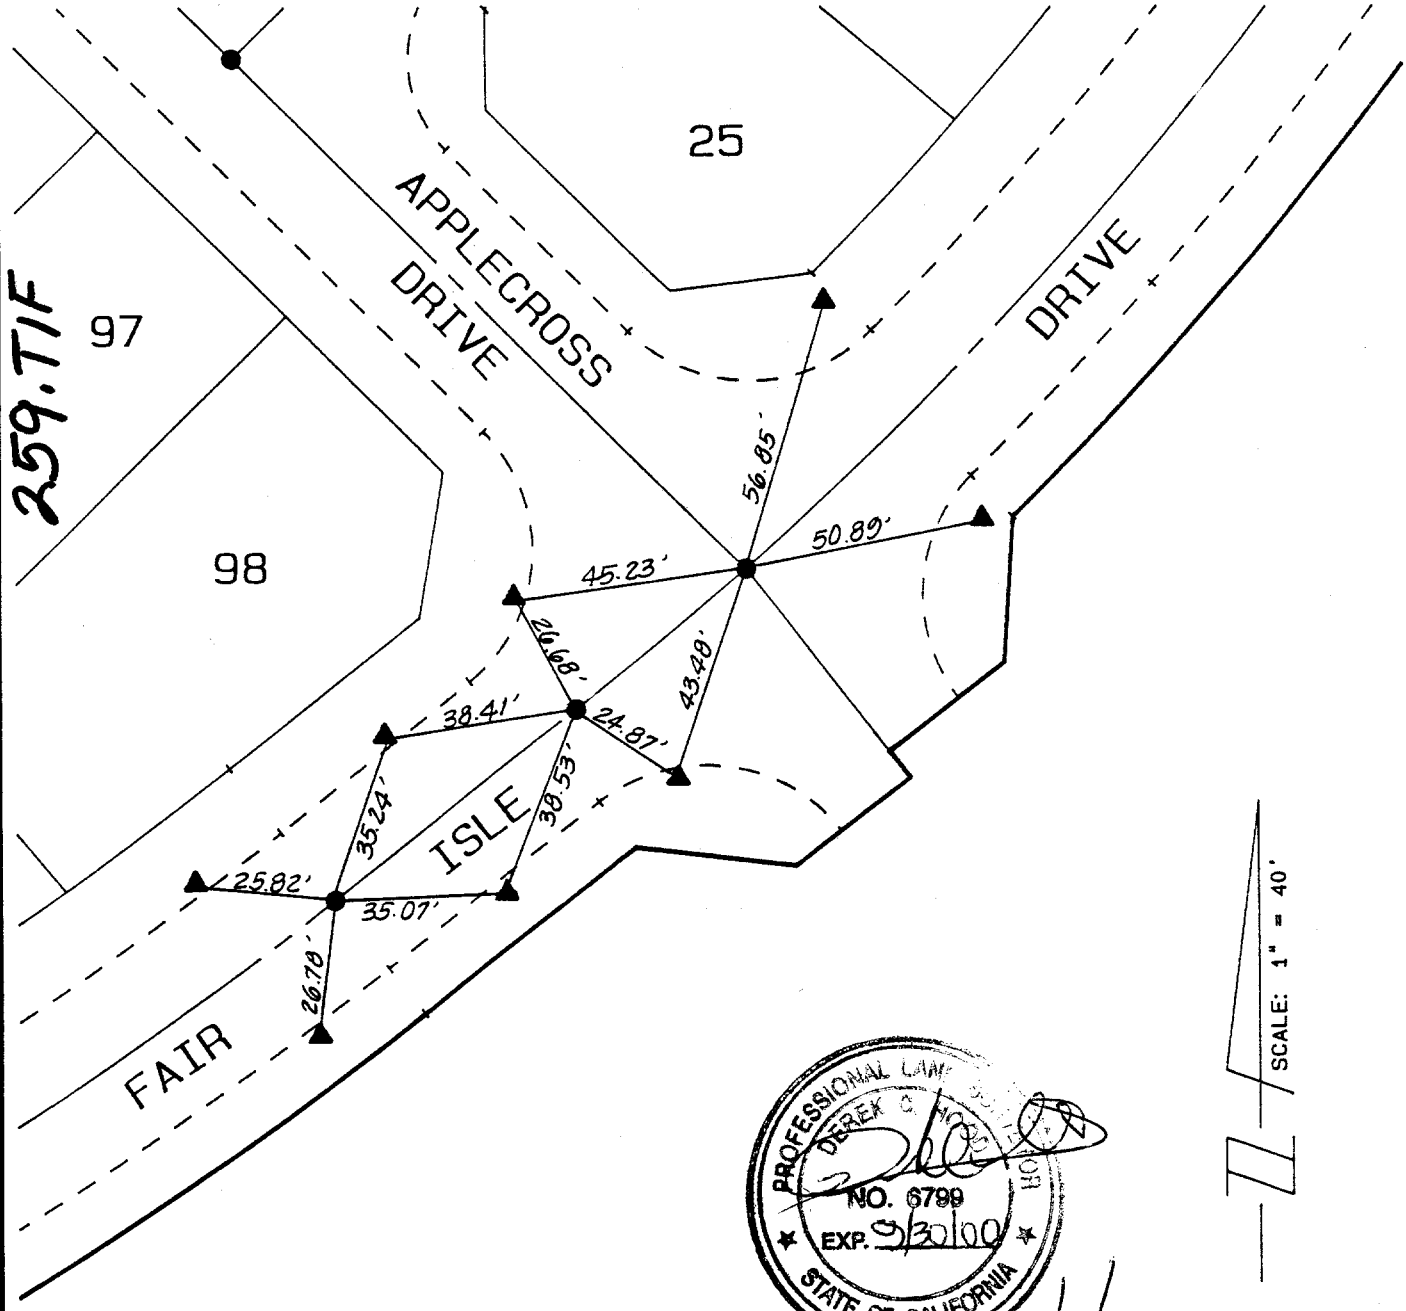

LEGEND

- - 6" SPIKE AND WASHER STAMPED LS 6799, FLUSH.
- + - NAIL AND TAG, RCE 30534 ON TOP OF CURB
- ▲ - LEAD AND TACK ON TOP OF CURB

SCALE: 1" = 40'  
 DATE: 10-20-95  
 DR. BY: T.F.W.  
 W.O.: 30650  
 F.B.: 30650

**OFFICIAL TIE PLAT**  
 CITY OF RIVERSIDE

PREPARED BY: **KEITH INTERNATIONAL, INC.**  
 INLAND EMPIRE DIVISION

22690 CACTUS AVE., #300  
 MORENO VALLEY, CA 92557  
 (909) 653-0234

SHEET  
**10**  
 OF 28 SHEETS  
 FILE NO.: 30728