

2621. TIF


Street: EASTGATE C.T X-Street: Camille - SAC  
OFFICIAL USE ONLY



J.F. Davidson Associates, Inc.

15/40

SURVEY OF 4 TIES TR 22924  
FOR MUNICIPALITY W.O. No. 10298 Date 6-19-89  
SURVEY PARTY CLAUDE ROZZI STEAL REF. WESTBROOK  
ROZZI STEAL REF.

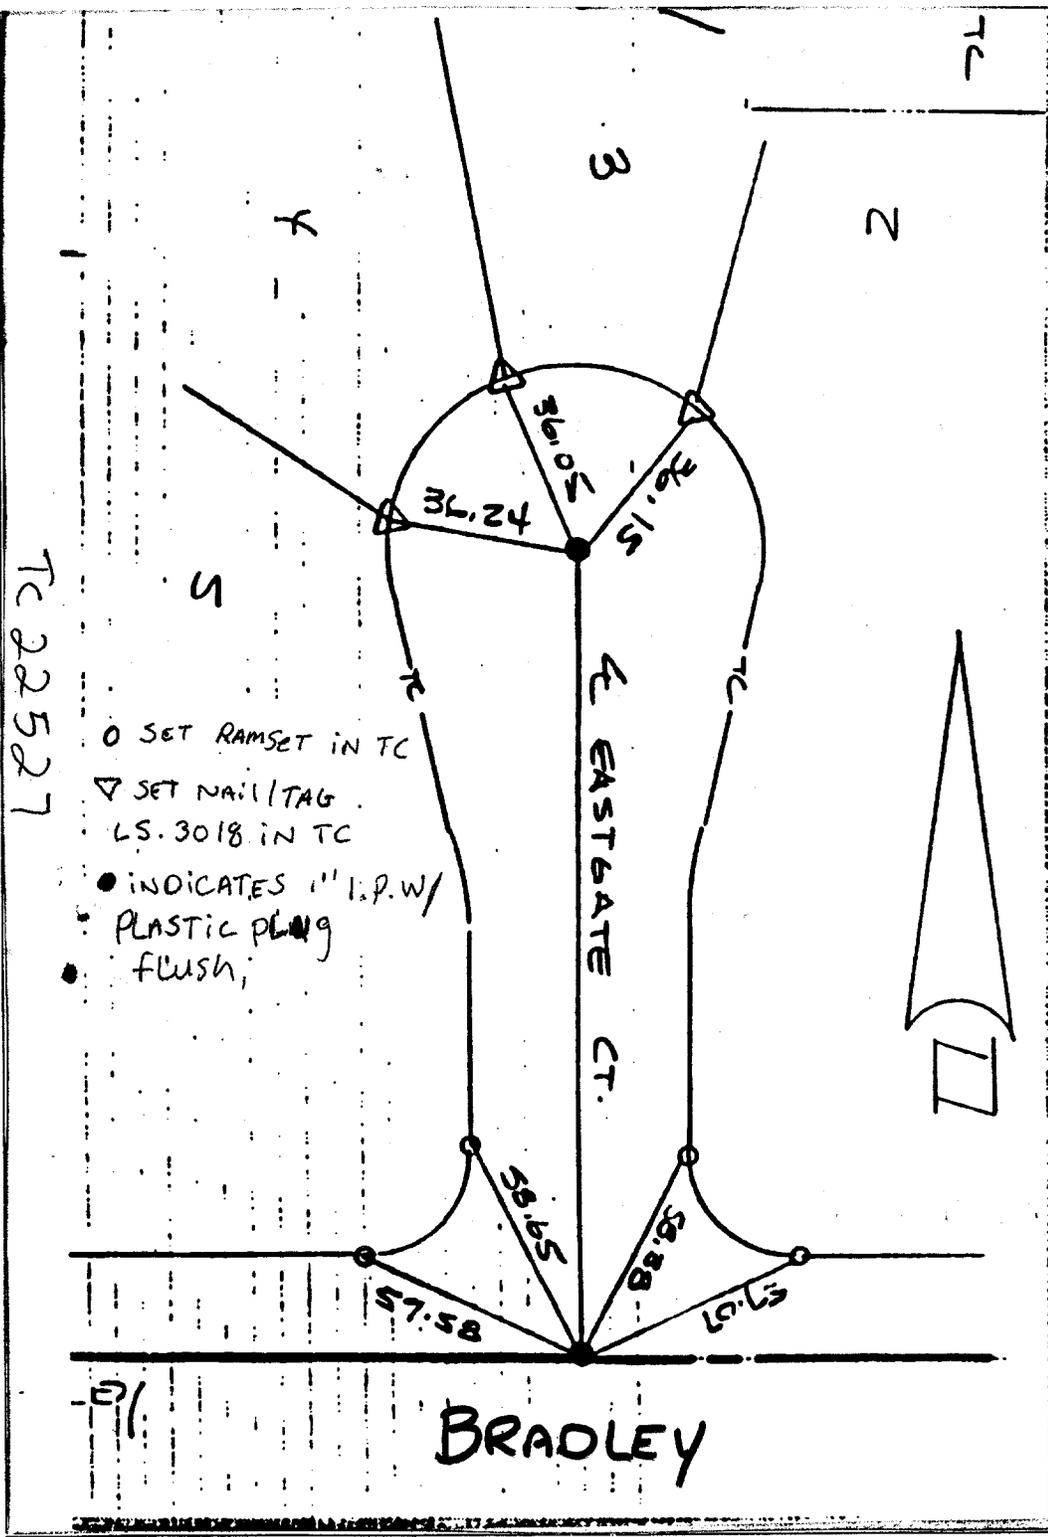

- × FD. Ramset Nail on T/C
- FD. LD. & TK. on T
- FD. "C" Nail on T/C
- Set LD. & TK. on T

Scale:  
Date:  
Drawn by:  
W.O.:  
F.B.:

**OFFICIAL TIE PLAT**  
**CITY OF RIVERSIDE**

*These ties are for the purpose of perpetuating the found monumentation. No claim is made as to the relationship of the points or lines shown hereon to true boundary locations.*

Sheet 1 of 1  
File No.: