

3102 TIF

SCALE:

DATE:

DR. BY:

W.O.:

F.B.:

OFFICIAL TIE PLAT

CITY OF RIVERSIDE


These ties are for the purpose of perpetuating the found monumentation. No claim is made as to the relationship of the points or lines shown hereon to true boundary locations.

FILE NO. OF SHEETS

SHEET

STREET JANE ST X-STREET FAIRCHILD DR OFFICE USE ONLY

● FD. LD. & TK. on T/C ○ SET LD. & TK. on T/C
■ FD. "C" Nail on T/C

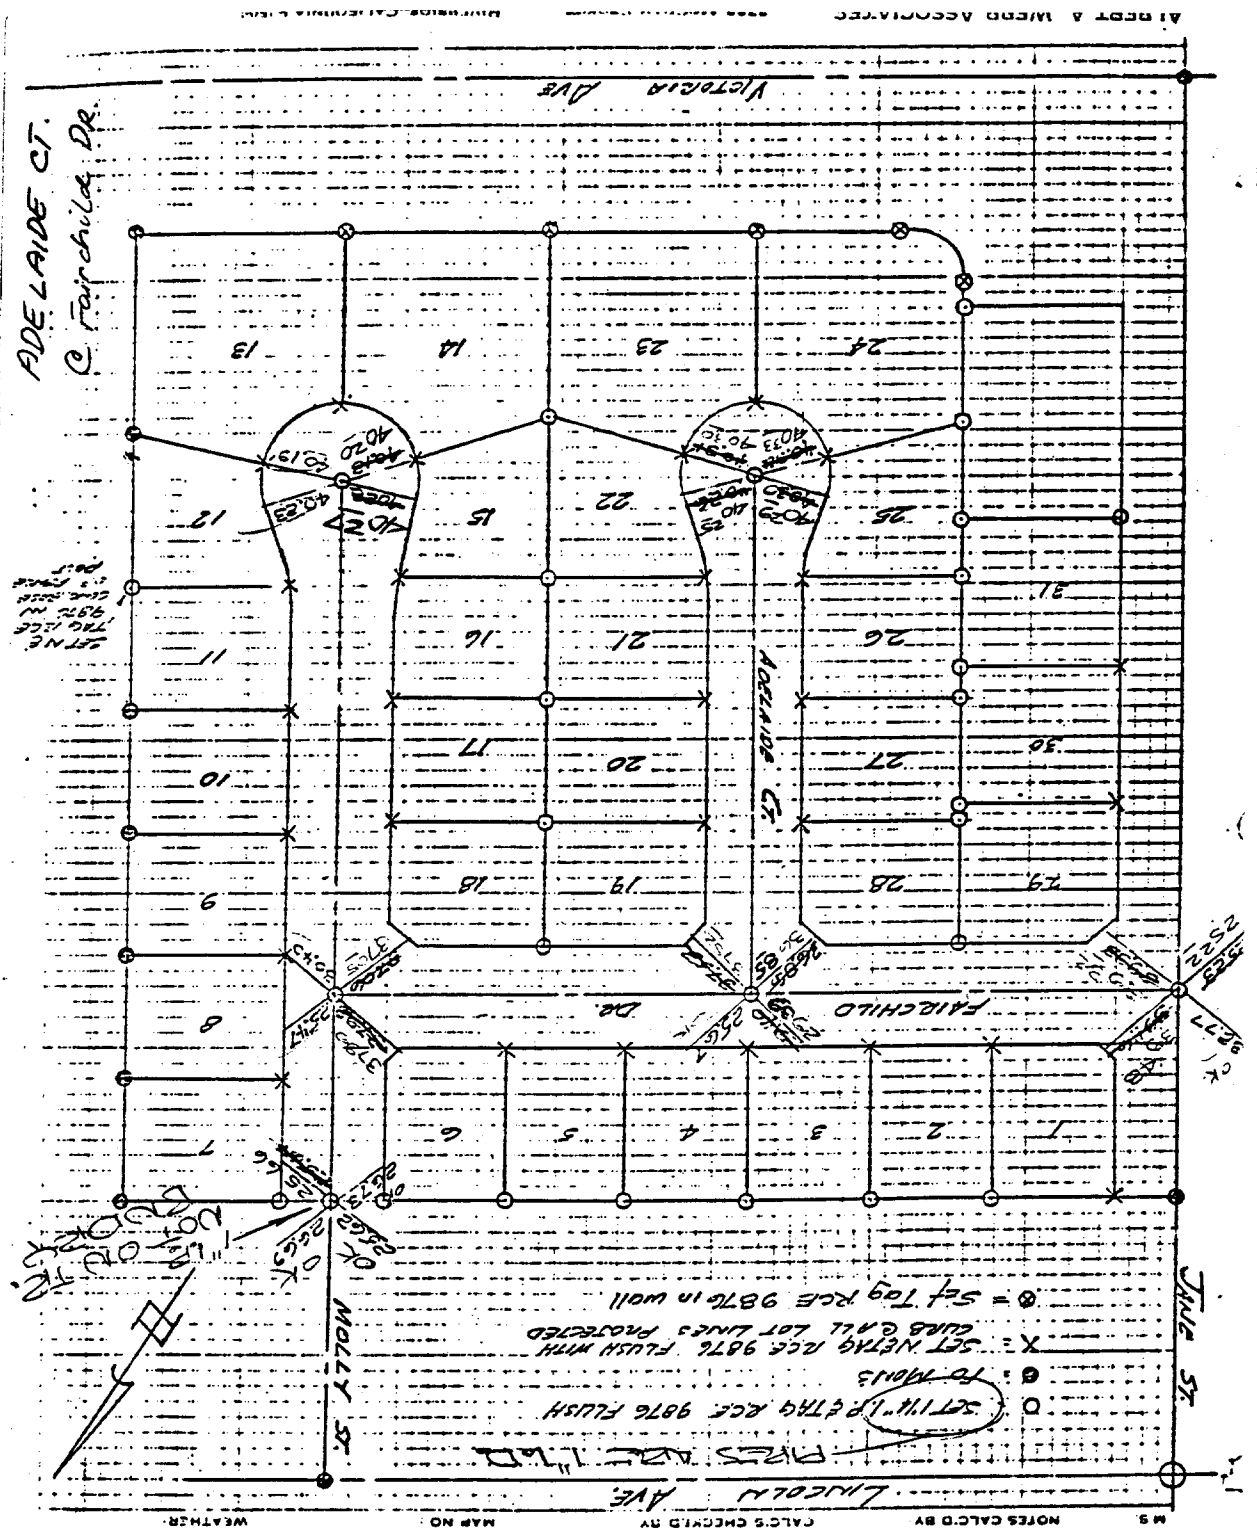

ADELAIDE CT.
C. Fairchild Dr.

SET NE
TIE LINES
9876 IN
1987

FAIRCHILD DR.
ADELAIDE CT.
MOLLY ST.
JULIE ST.

NOTES:
SET 1/4" 1.9" 67th RCE 9876 FLUSH TO MONS
SET METAL RCE 9876 FLUSH WITH CURB GAIL LOT LINES PROTECTED
54 Tog RCE 9876 in wall

MAP NO. WEATHER