


3105 TIF

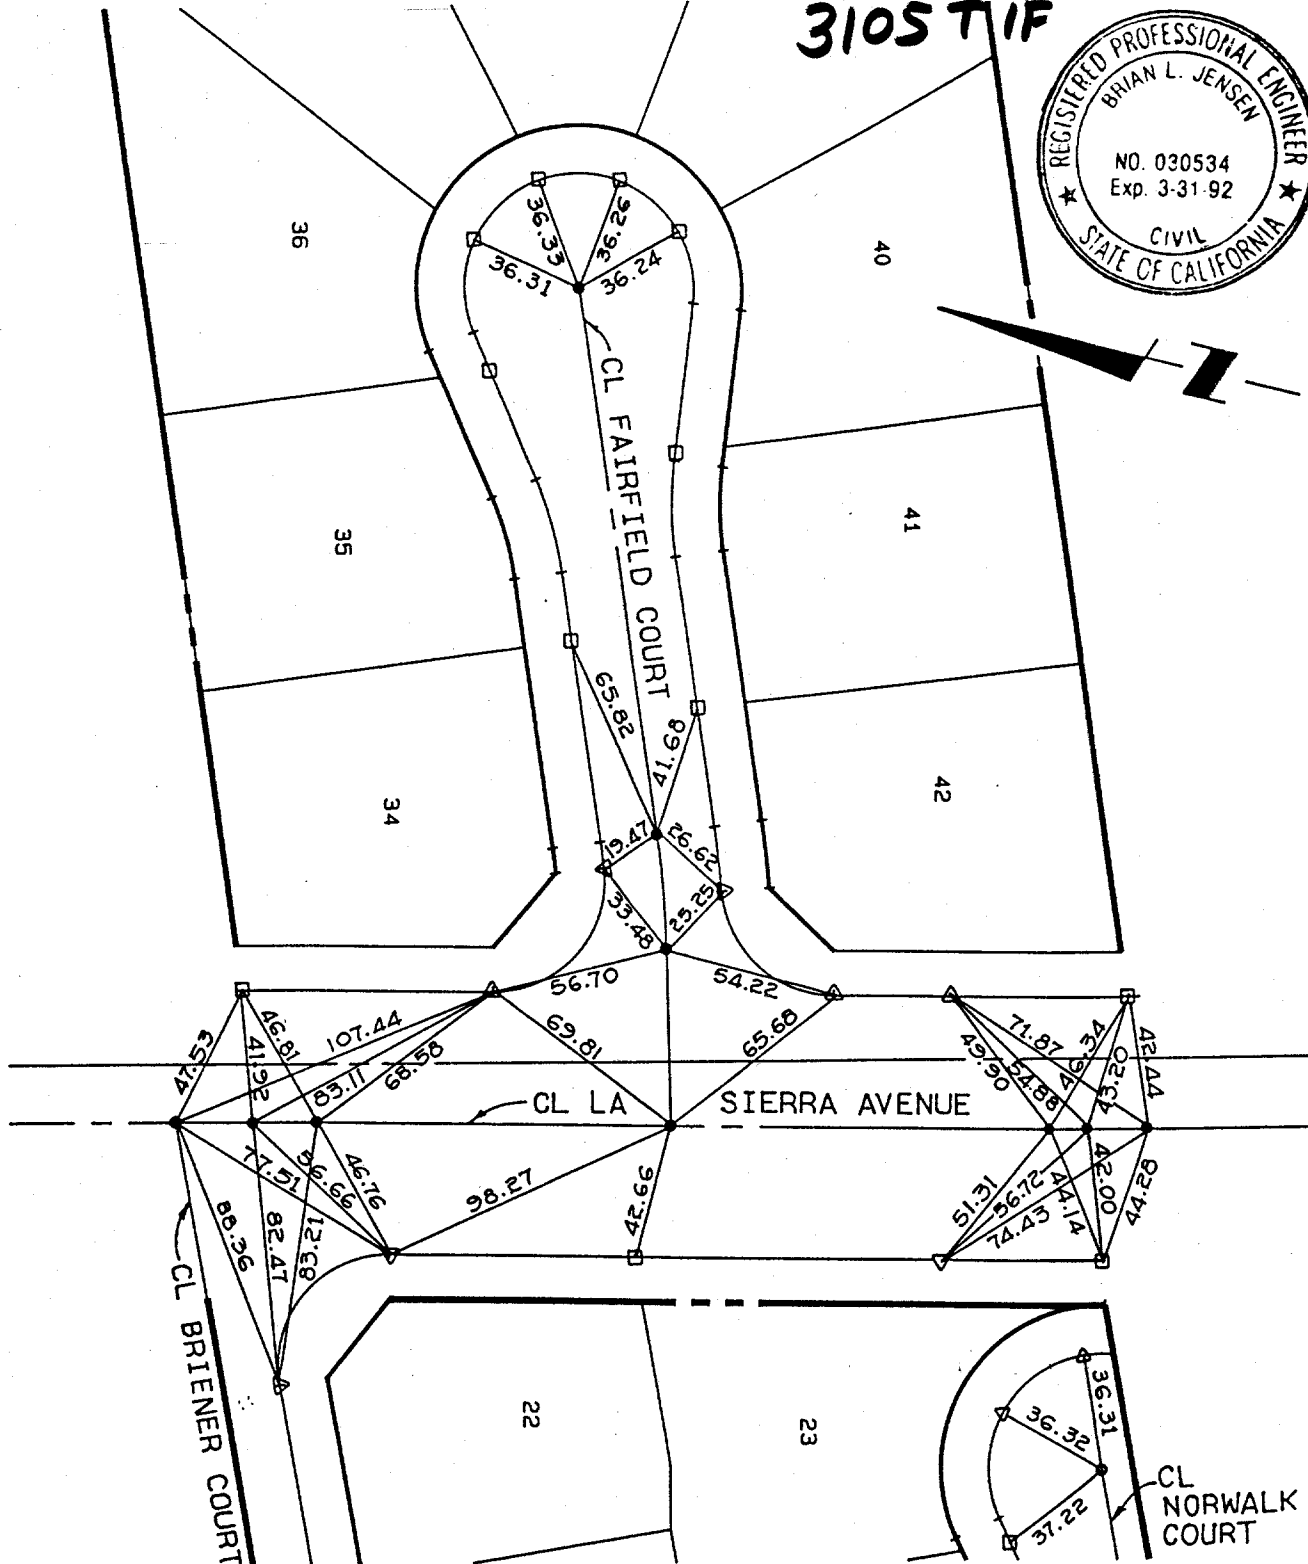

CENTERLINE TIES TR. NO. 22001 CITY OF RIVERSIDE

LEGEND :

- - SET 1" I.P. TAGGED RCE 30534, FLUSH
- △ - SET LEAD & TACK ON TOP OF CURB
- - SET NAIL & TAG MARKED RCE 30534 ON TOP OF CURB



THE KEITH COMPANIES

2000 RIVERSIDE DRIVE, STE. 214, RIVERSIDE, CA 92507

BRIAN L. JENSEN

DATE: JAN.-16-1991

SHEET 2 OF 5

FAIRFIELD COURT  
ELEV FROM LA  
SIERRA AVENUE

CL EXHIBIT - 91[0.21]PF: 703004 9701 09-May-90 10:14 AM / 703004-7203