


PARTY NO. AND MEMBERS JARDINE, DIAZ JR, ROBERTSON 1048 159

NOTES CALC'D BY _____ CALC'S CHECKED BY _____

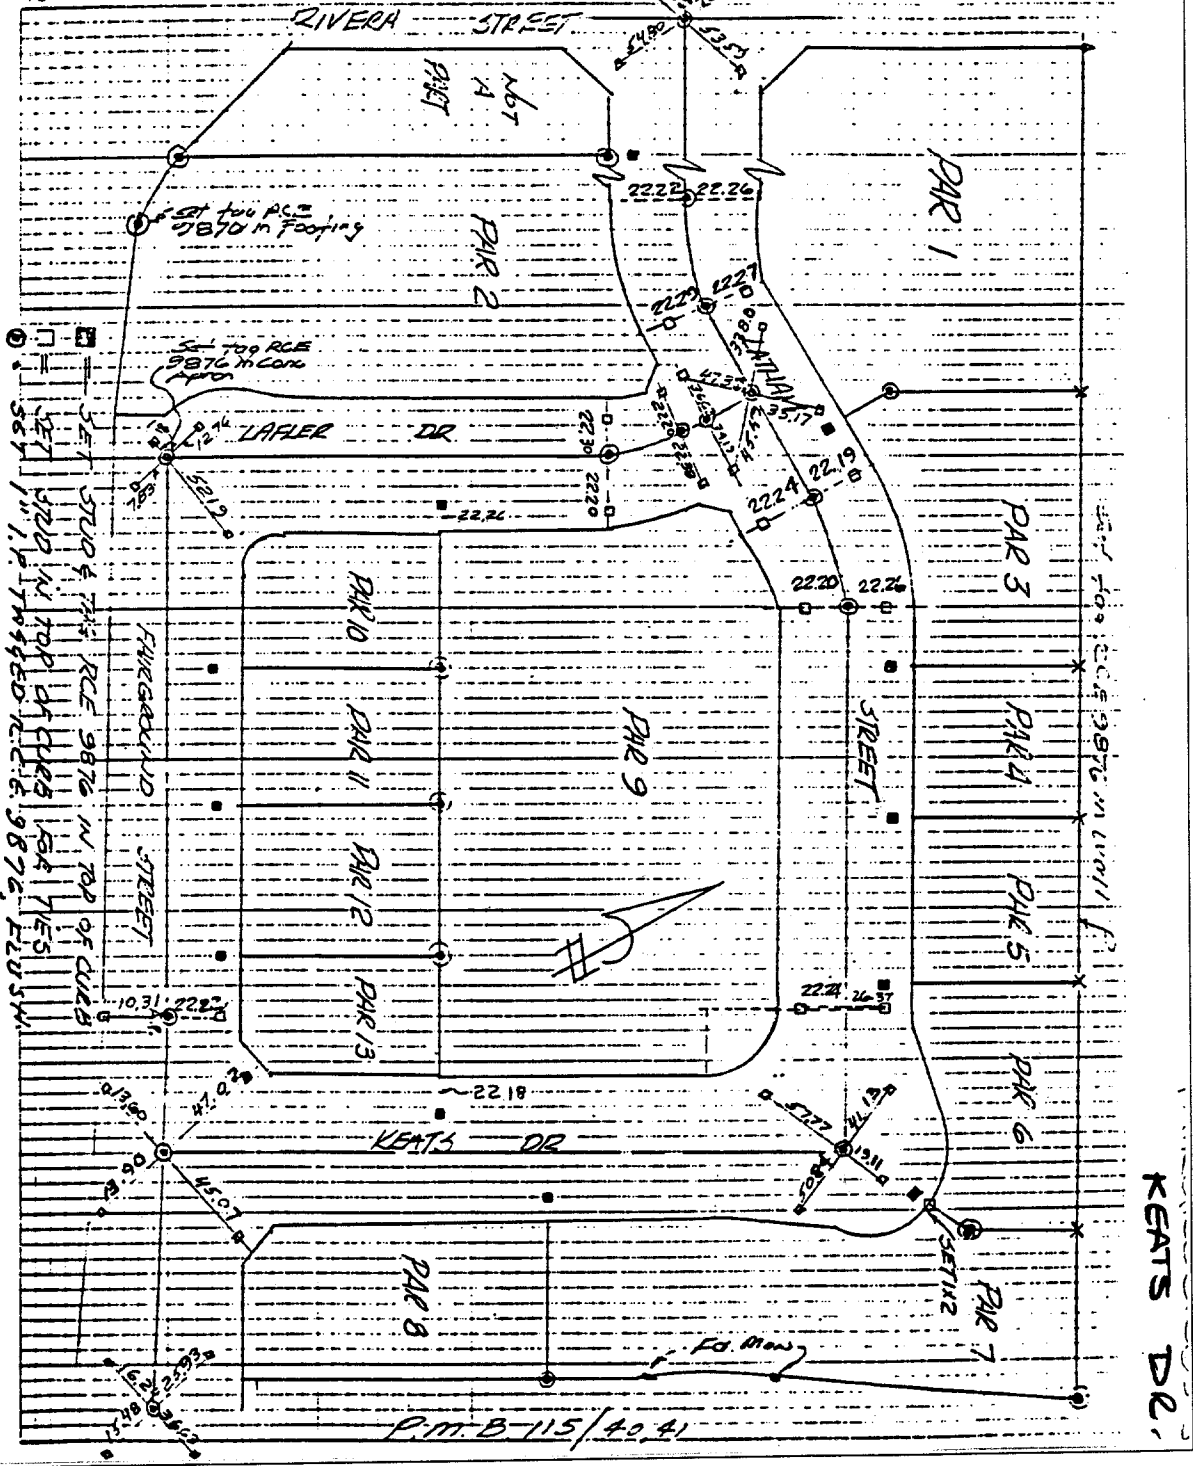

- ✕ FD. Ramset Nail on T/C
- FD. LD. & TK. on T/C
- FD. "C" Nail on T/C
- Set LD. & TK. on T/C

OFFICIAL TIE PLAT CITY OF RIVERSIDE

These ties are for the purpose of perpetuating the found monumentation. No claim is made as to the relationship of the points or lines shown hereon to true boundary locations.

Scale: _____
 Date: _____
 Drawn by: _____
 W.O.: _____
 F.B.: _____

Sheet 1 of 1
 File No.: _____

Street: FAIR GROUNDS ST. X-Street: KEATS DR
 OFFICIAL USE ONLY