


3138. TIF

Street: SAN JOAQUIN WAY X-Street: FALLS DALE LANE  
 OFFICIAL USE ONLY

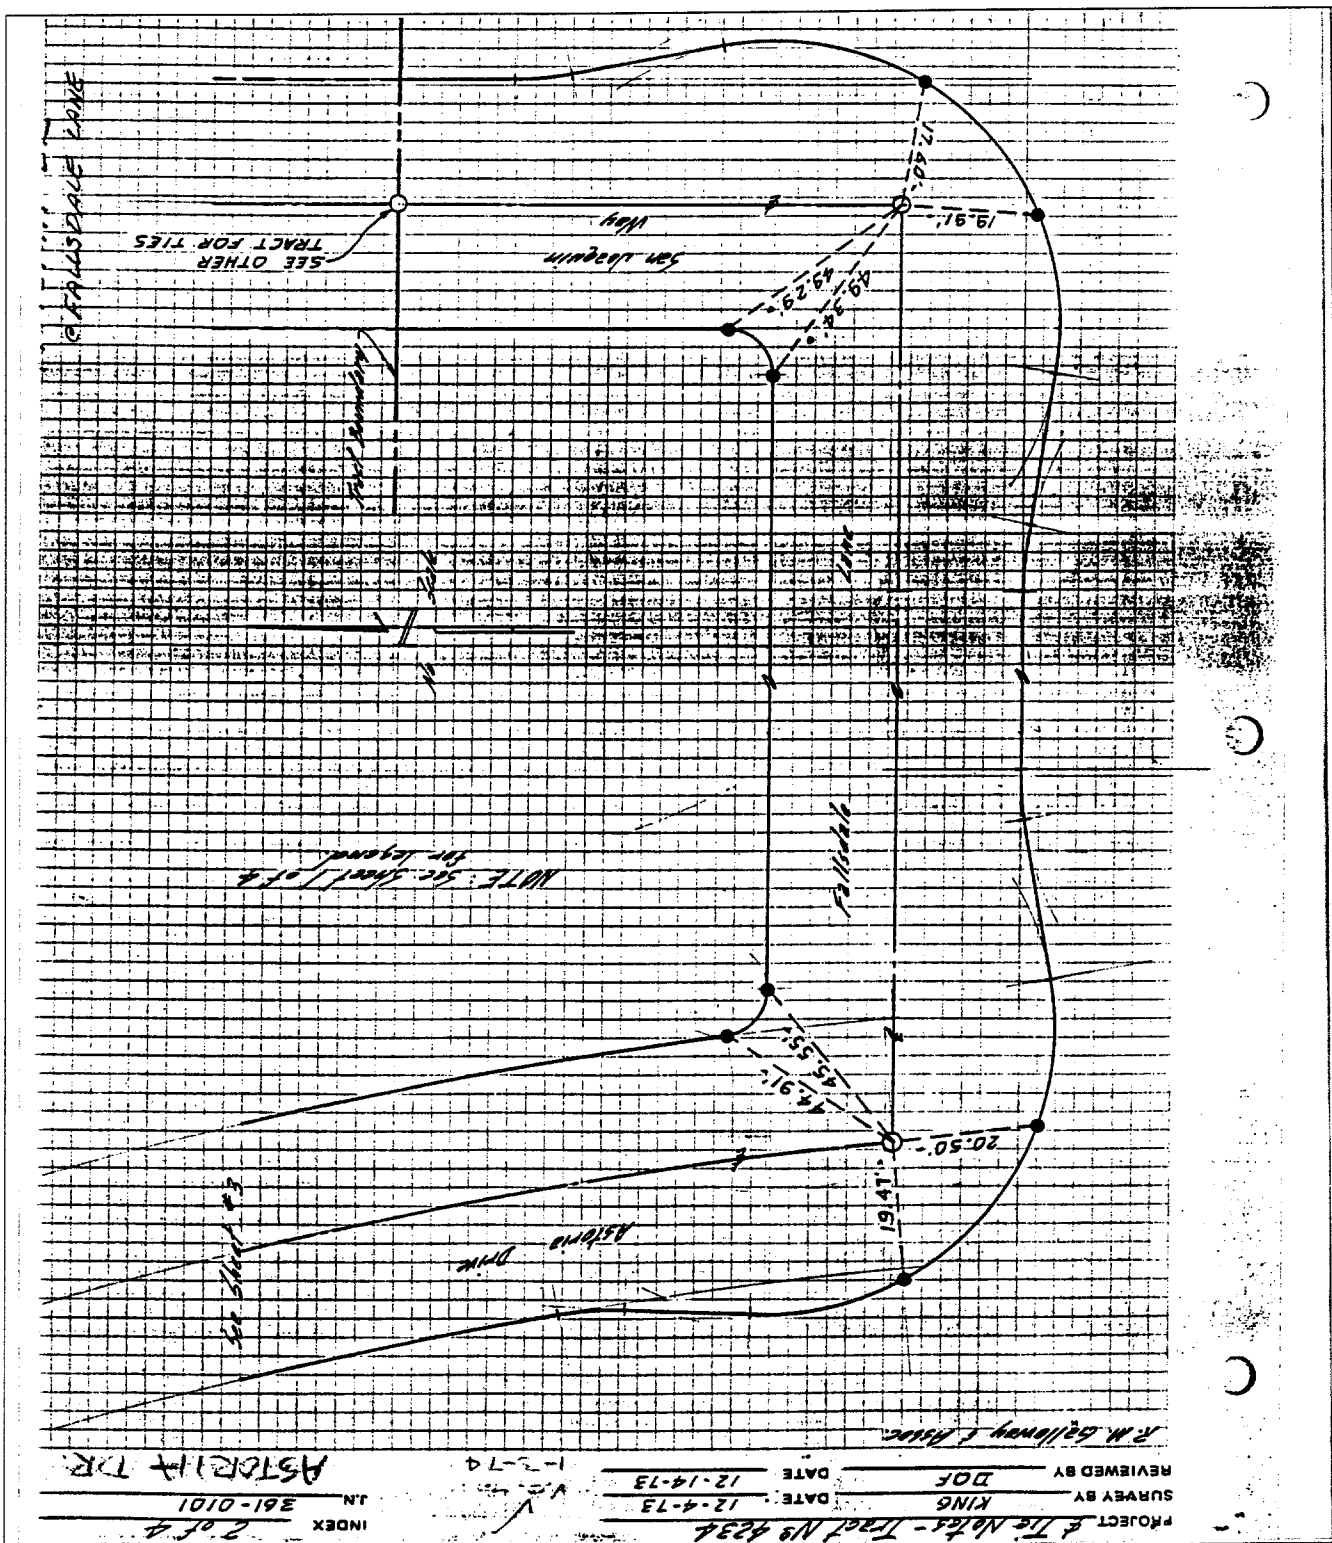

PROJECT: Falls Dale - Tract No. 4234  
 SURVEY BY: KING DATE: 12-4-73  
 REVIEWED BY: DOF DATE: 12-14-73  
 R.M. Galloway & Assoc.  
 INDEX 2 of 4  
 361-0101  
 ASTORIA TR.

- ✕ FD. Ramset Nail on T/C
- FD. LD. & TK. on T/C
- FD. "C" Nail on T/C
- Set LD. & TK. on T/C

Scale:  
 Date:  
 Drawn by:  
 W.O.:  
 F.B.:

## OFFICIAL TIE PLAT

### CITY OF RIVERSIDE

*These ties are for the purpose of perpetuating the found monumentation. No claim is made as to the relationship of the points or lines shown hereon to true boundary locations.*

Sheet 1 of 1  
 File No.: