


3183.TIF

Street: Fetlock Way

OFFICIAL USE ONLY

X-Street: BC-N/y of Golden Vale Dr.

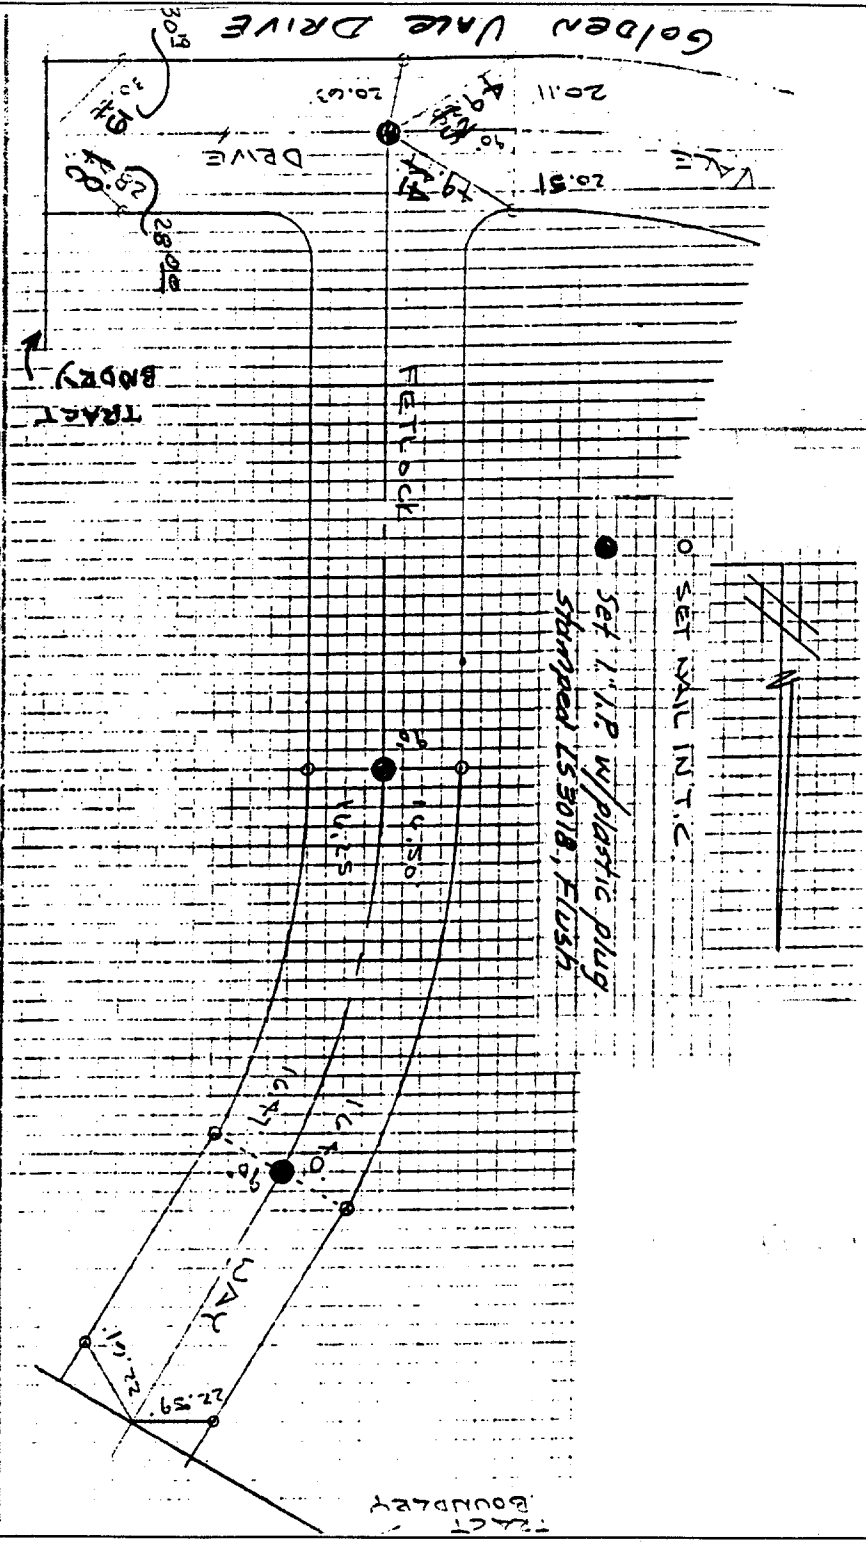

J. F. DAVIDSON ASSOCIATES  
CIVIL ENGINEERS • SURVEYORS • PLANNERS

F.B. 82-7685/387

SURVEY OF 4 TIES TRACT 18376-3 W.O.No. 82-7685 DATE 9-19-85  
 FOR PRELUY REF. AM.  
 GILBEY PARTY SIMENTAL ANHORN FULSONG

- ⊗ FD. Ramset Nail on T/C
- FD. LD. & TK. on T/C
- FD. "C" Nail on T/C
- Set LD. & TK. on T/C

Scale:  
 Date:  
 Drawn by:  
 W.O.:  
 F.B.:

## OFFICIAL TIE PLAT

### CITY OF RIVERSIDE

*These ties are for the purpose of perpetuating the found monumentation. No claim is made as to the relationship of the points or lines shown hereon to true boundary locations.*

Sheet 1 of 1  
 File No.: