


Street: _____

FIG ST

OFFICIAL USE ONLY

X-Street: _____

ORANGE VISTA

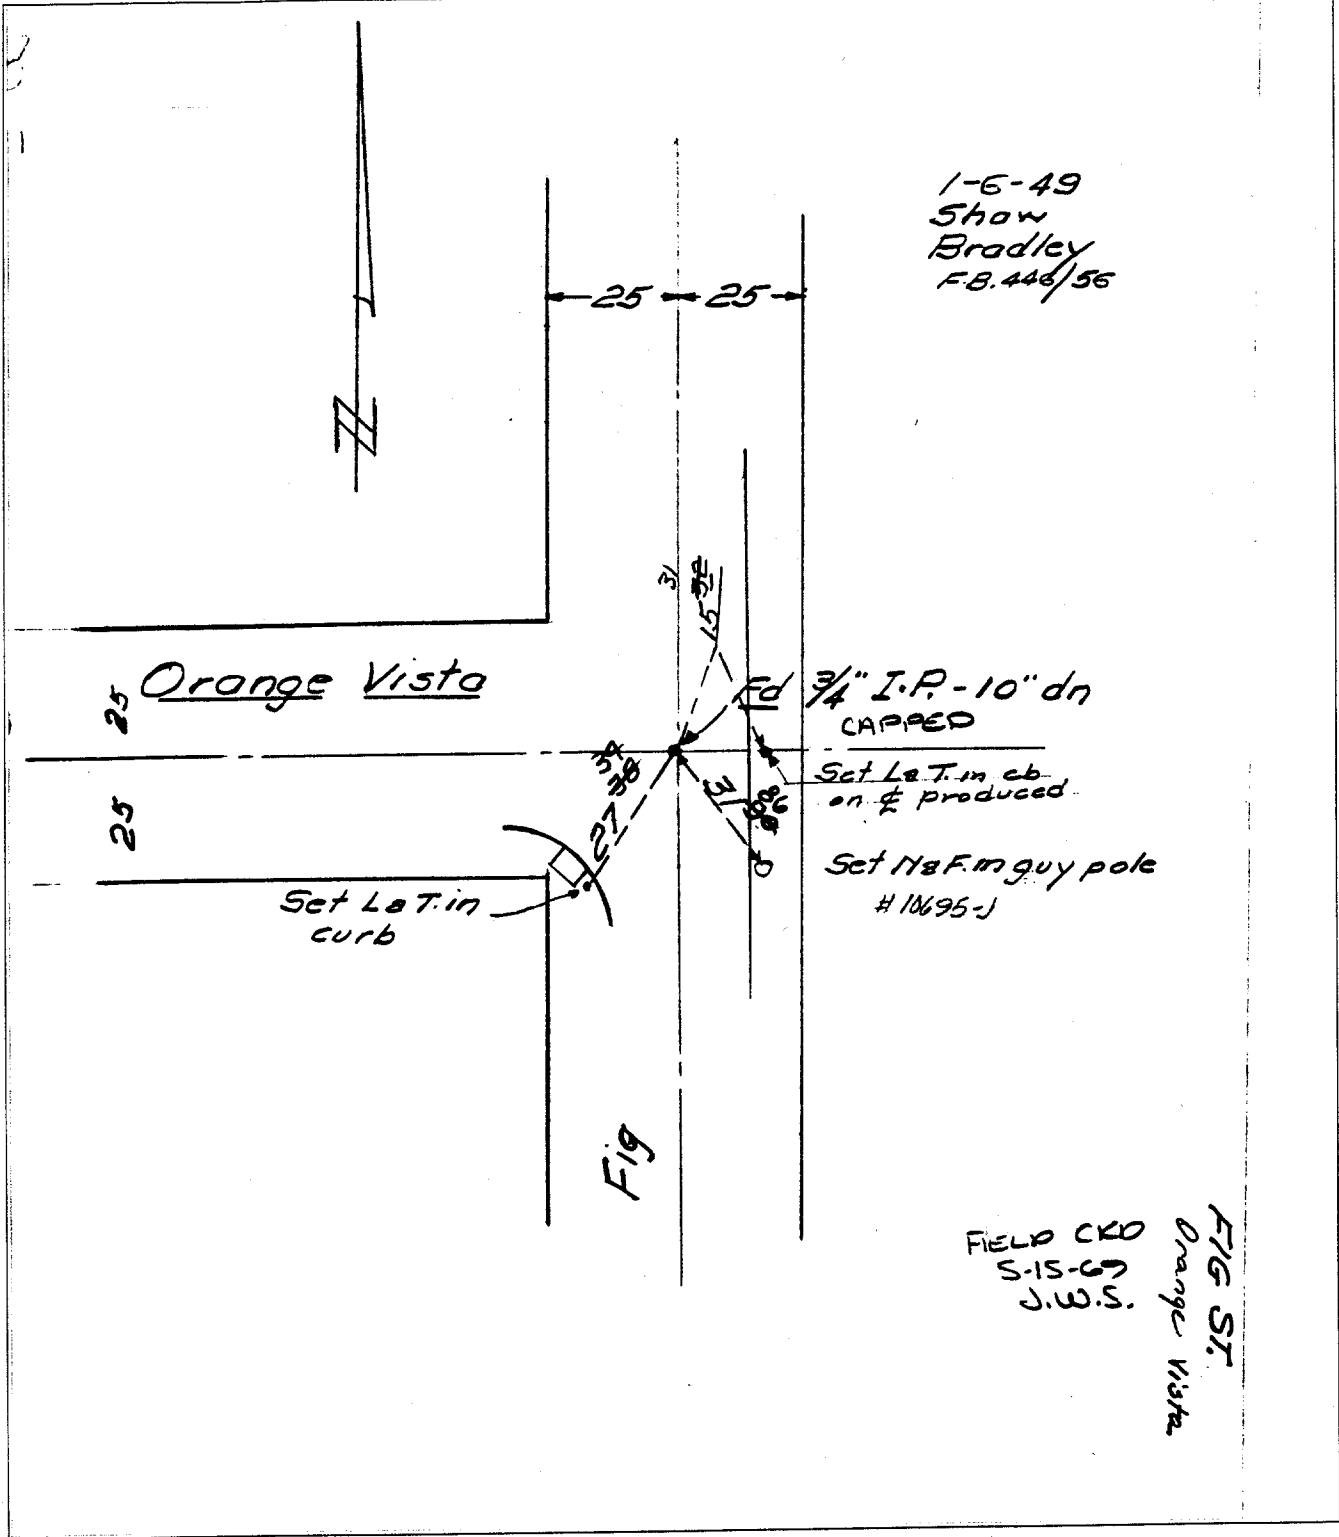

1-6-49
Show
Bradley
F.B. 446/56

25 Orange Vista

25

Set La.T. in curb

3/4" I.P. - 10" dn
CAPPED

Set La.T. in cb
on & produced

Set 1 1/2" F.m guy pole
10695-J

Fig

FIELD CKD
S-15-6
J.W.S.

FIG ST
Orange Vista

- FD. Ramset Nail on T/C
- FD. LD. & TK. on T/C
- FD. "C" Nail on T/C
- Set LD. & TK. on T/C

Scale: _____
Date: _____
Drawn by: _____
W.O.: _____
F.B.: _____

OFFICIAL TIE PLAT
CITY OF RIVERSIDE

*These ties are for the purpose of perpetuating the found
monumentation. No claim is made as to the relationship of
the points or lines shown hereon to true boundary locations.*

Sheet 1 of 1
File No.: _____