


Street: FOREST DALE DR.

OFFICIAL USE ONLY

X-Street: TREEHAVEN DR.

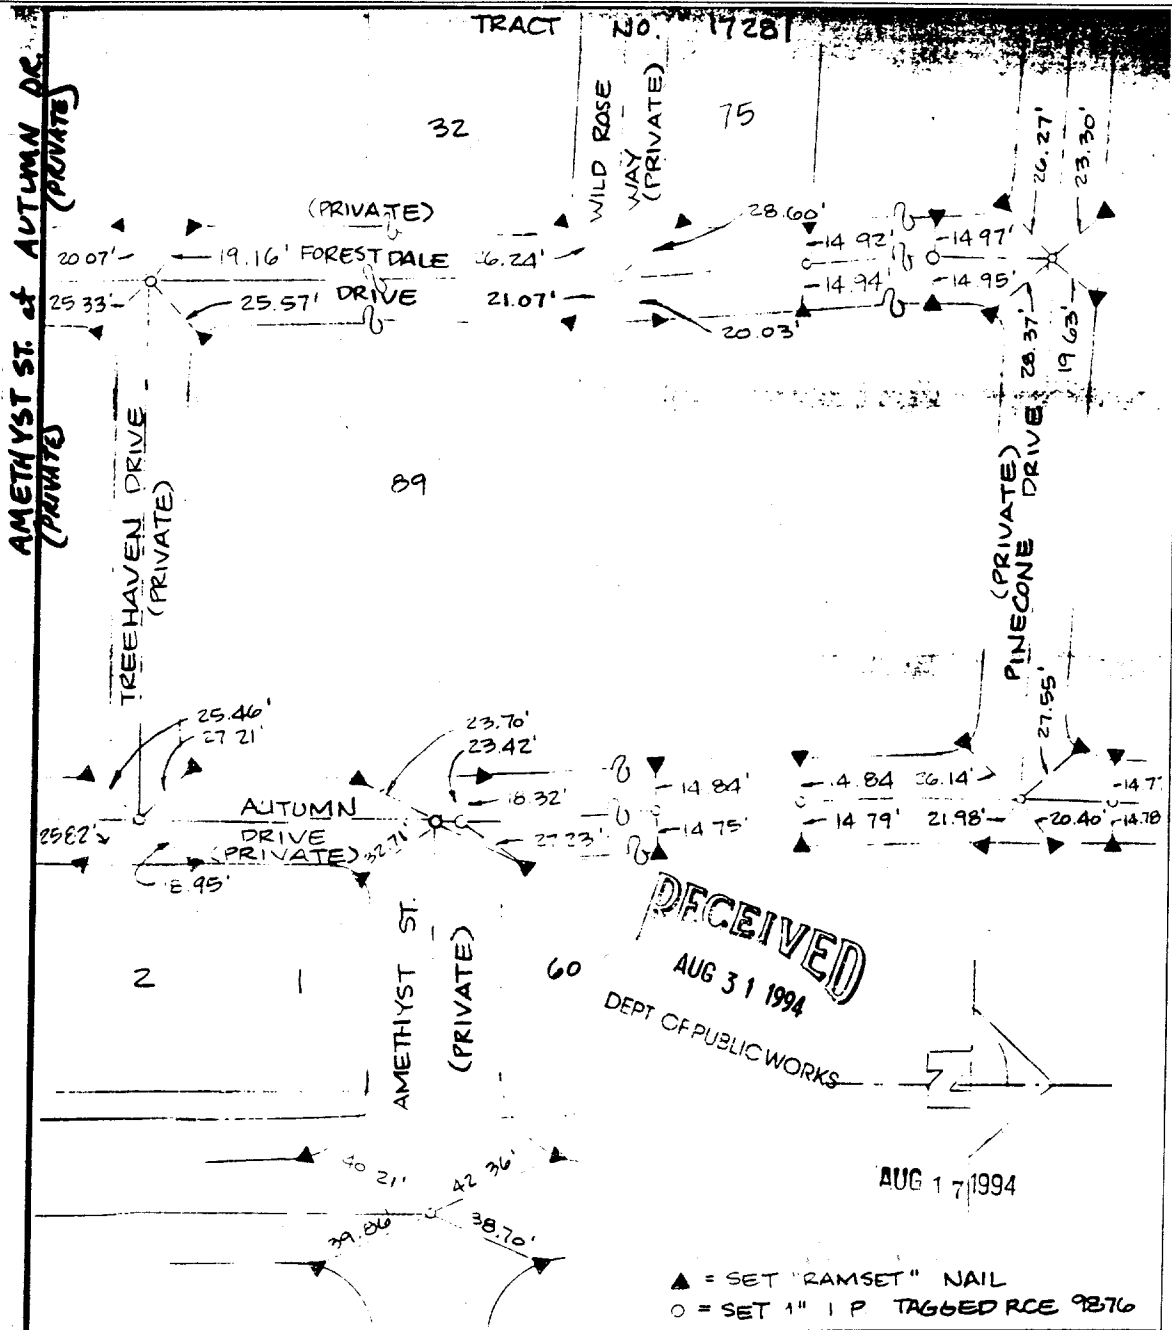

SCALE: 1" = 50'	OFFICIAL TIE PLAT CITY OF RIVERSIDE	SHEET
DATE: AUG 1994		2
DR. BY: DRZ	ALBERT A. WEBB ASSOCIATES CIVIL ENGINEERS RIVERSIDE CALIFORNIA	OF 3 SHEETS
W.O.: 92-38		FILE NO.: 10-38
F.B.: 1049/169-170		

- ✕ FD. Ramset Nail on T/C
- FD. LD. & TK. on T/C
- FD. "C" Nail on T/C
- Set LD. & TK. on T/C

Scale:	<b>OFFICIAL TIE PLAT</b> CITY OF RIVERSIDE		
Date:			
Drawn by:			
W.O.:		<i>These ties are for the purpose of perpetuating the found monumentation. No claim is made as to the relationship of the points or lines shown hereon to true boundary locations.</i>	Sheet 1 of 1
F.B.:			File No.: