


3299.TIF

HISTORICAL DATA
 FB 700-39
 THIS FB. (974) PG. 72

FLOWER ST. 974-71
 @ Sierra Vista

CR FB 974-71

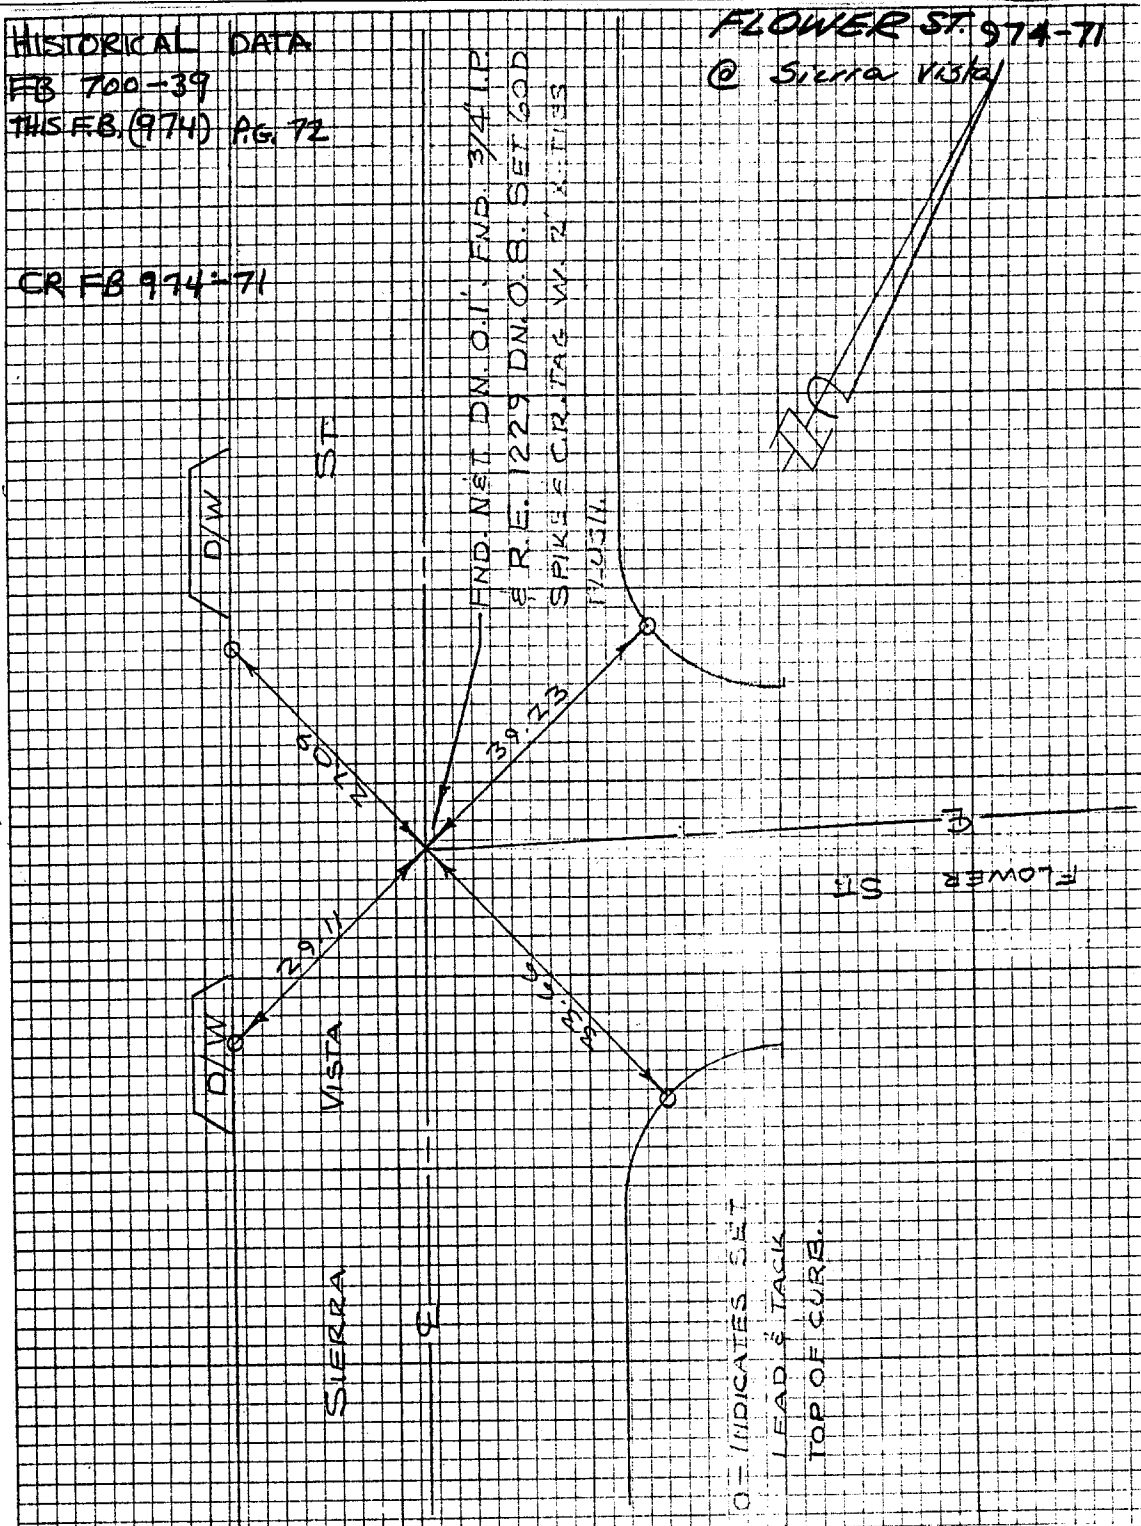

- ⊗ FD. Ramset Nail on T/C
- FD. "C" Nail on T/C
- FD. LD. & TK. on T/C
- Set LD. & TK. on T/C

Scale: _____
 Date: _____
 Drawn by: _____
 W.O.: _____
 F.B.: _____

OFFICIAL TIE PLAT CITY OF RIVERSIDE

These ties are for the purpose of perpetuating the found monumentation. No claim is made as to the relationship of the points or lines shown hereon to true boundary locations.

Sheet 1 of 1
 File No.:

Street: FLOWER ST. X-Street: SIERRA VISTA ST.
 OFFICIAL USE ONLY