


CENTERLINE TIES  
TR NO. 23765

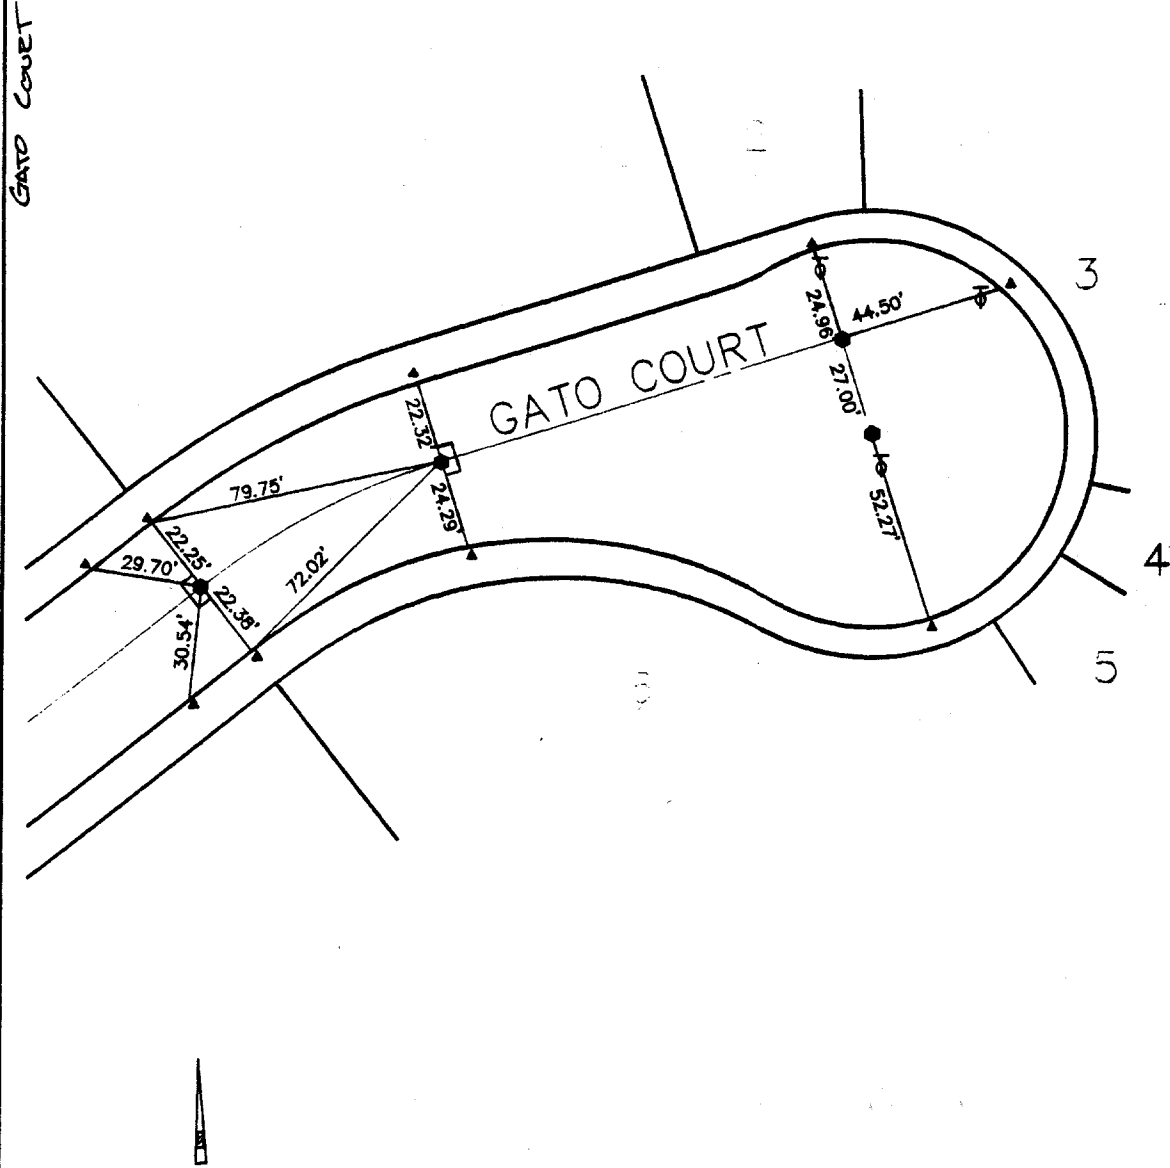

● FD 1" I.P. WITH L.S. 5921 TAG  
PER CERT. OF CORR. DOC. # 138316  
▲ SET L&T AND RCE  
12437 TAG

**JDR CORPORATION**  
1910 S. ARCHIBALD AVE., STE. N  
ONTARIO, CA 91781  
(909) 930-1466  
FAX (909) 930-1468  
PLANNING • CIVIL • SURVEYING

DATE:	SCALE:	SHEET:	JOB NO.
2-20-95	1"=40'		2771

× FD. Ramset Nail on T/C  
■ FD. "C" Nail on T/C

● FD. LD. & TK. on T/C  
○ Set LD. & TK. on T/C

Scale:  
Date:  
Drawn by:  
W.O.:  
F.B.:

**OFFICIAL TIE PLAT**  
CITY OF RIVERSIDE

*These ties are for the purpose of perpetuating the found monumentation. No claim is made as to the relationship of the points or lines shown hereon to true boundary locations.*

Sheet 1 of 1  
File No.:

Street: GATO Ct.  
X-Street: Calde Sae  
OFFICIAL USE ONLY