


Street: GOODRICH DR. X-Street: HILLDALE CT. 174± ELY.  
 OFFICIAL USE ONLY

NOTE:

- FLUSH 1 1/2" I.P.
- N+T @ BC.

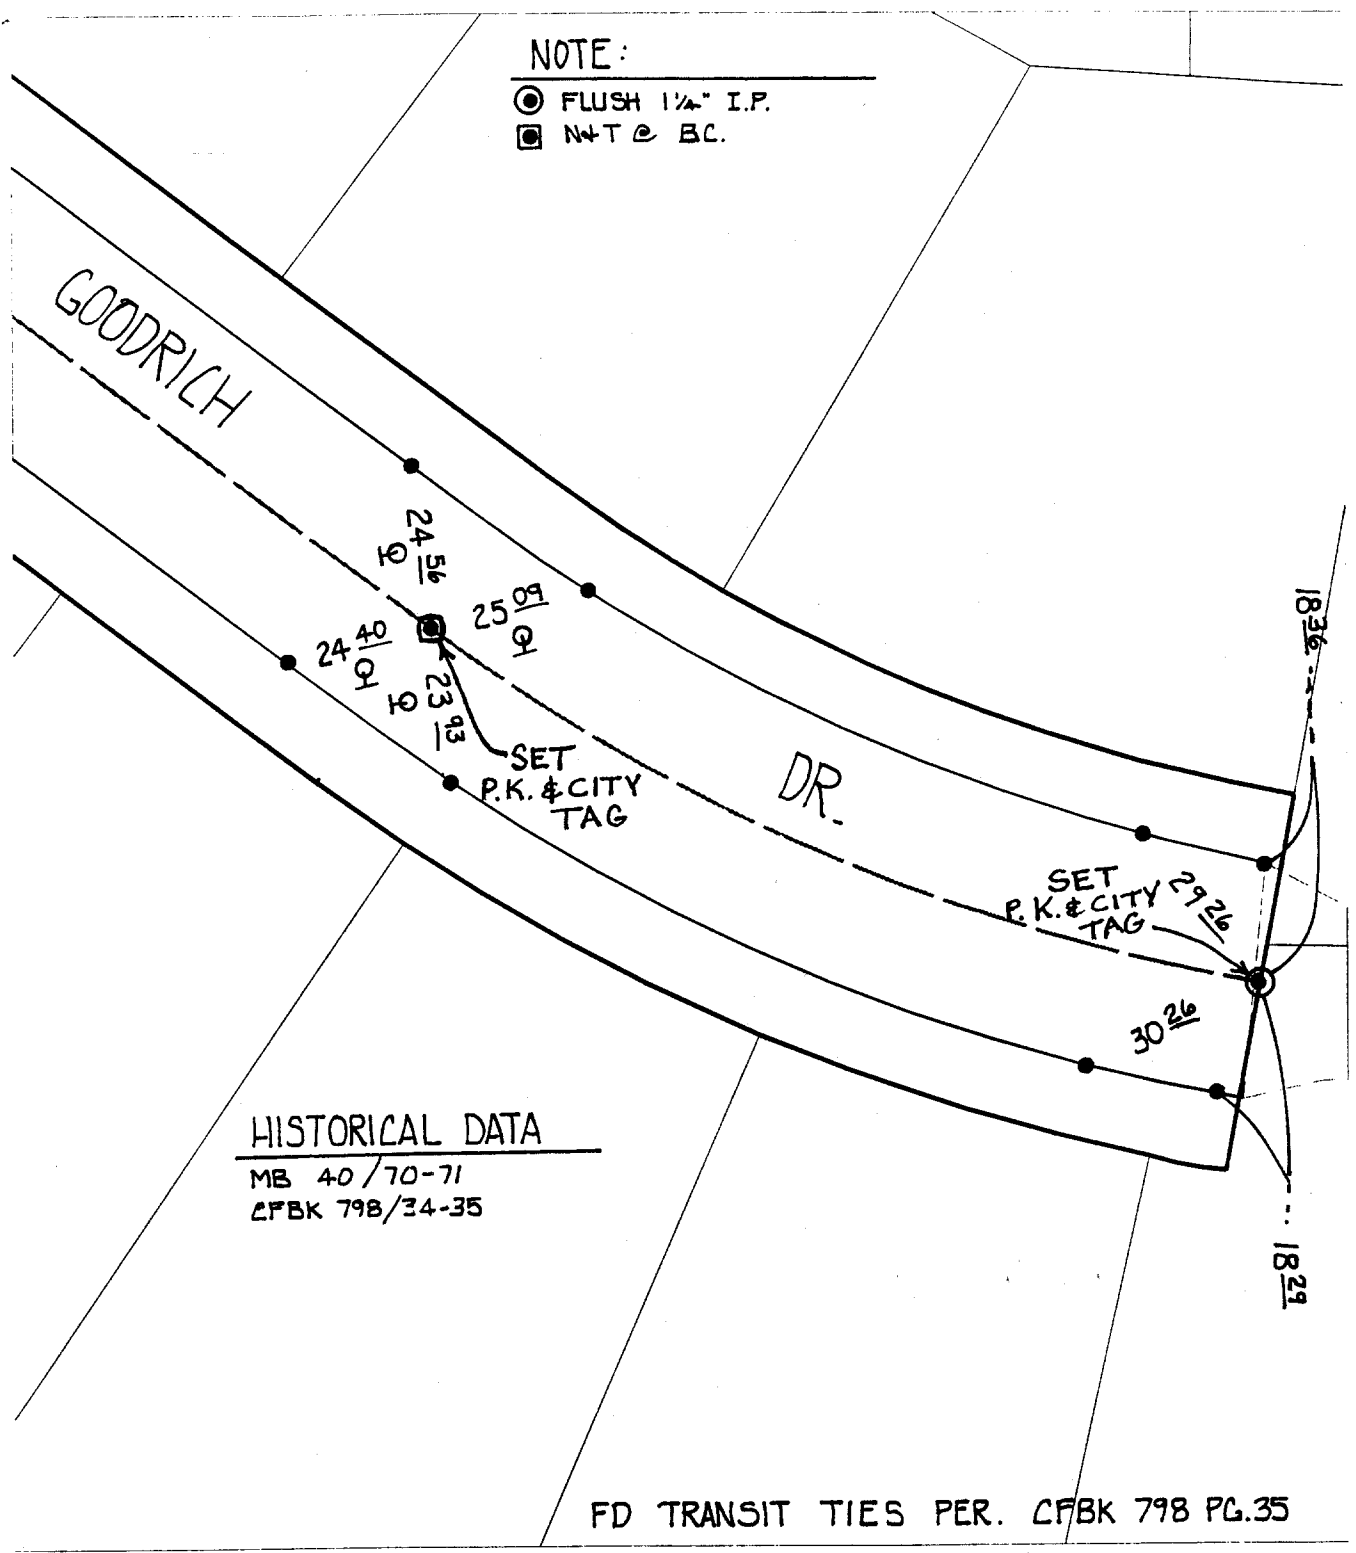

HISTORICAL DATA  
 MB 40/70-71  
 CFBK 798/34-35


FD TRANSIT TIES PER. CFBK 798 PG.35

- × FD. Ramset Nail on T/C
- FD. LD. & TK. on T/C
- FD. "C" Nail on T/C
- Set LD. & TK. on T/C

Scale: 1" = 30'  
 Date: ~~10/28/99~~ 8/24/00  
 Drawn by: L. Harris  
 W.O.:  
 F.B.:

**OFFICIAL TIE PLAT**  
 CITY OF RIVERSIDE

*These ties are for the purpose of perpetuating the found monumentation. No claim is made as to the relationship of the points or lines shown hereon to true boundary locations.*

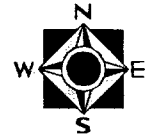

Sheet 1 of 1  
 File No.: