


3525.71F

Street: Goodview Ave X-Street: Caldesa City of Monument
OFFICIAL USE ONLY

WCCENYVELL
TR. 7/194

DATE: 4-5-78 JO. 75-236

PARTY NO AND MEMBERS Joe Rowlera A. Evans R. Diaz Jr. F.B. 1039 PAGE 113

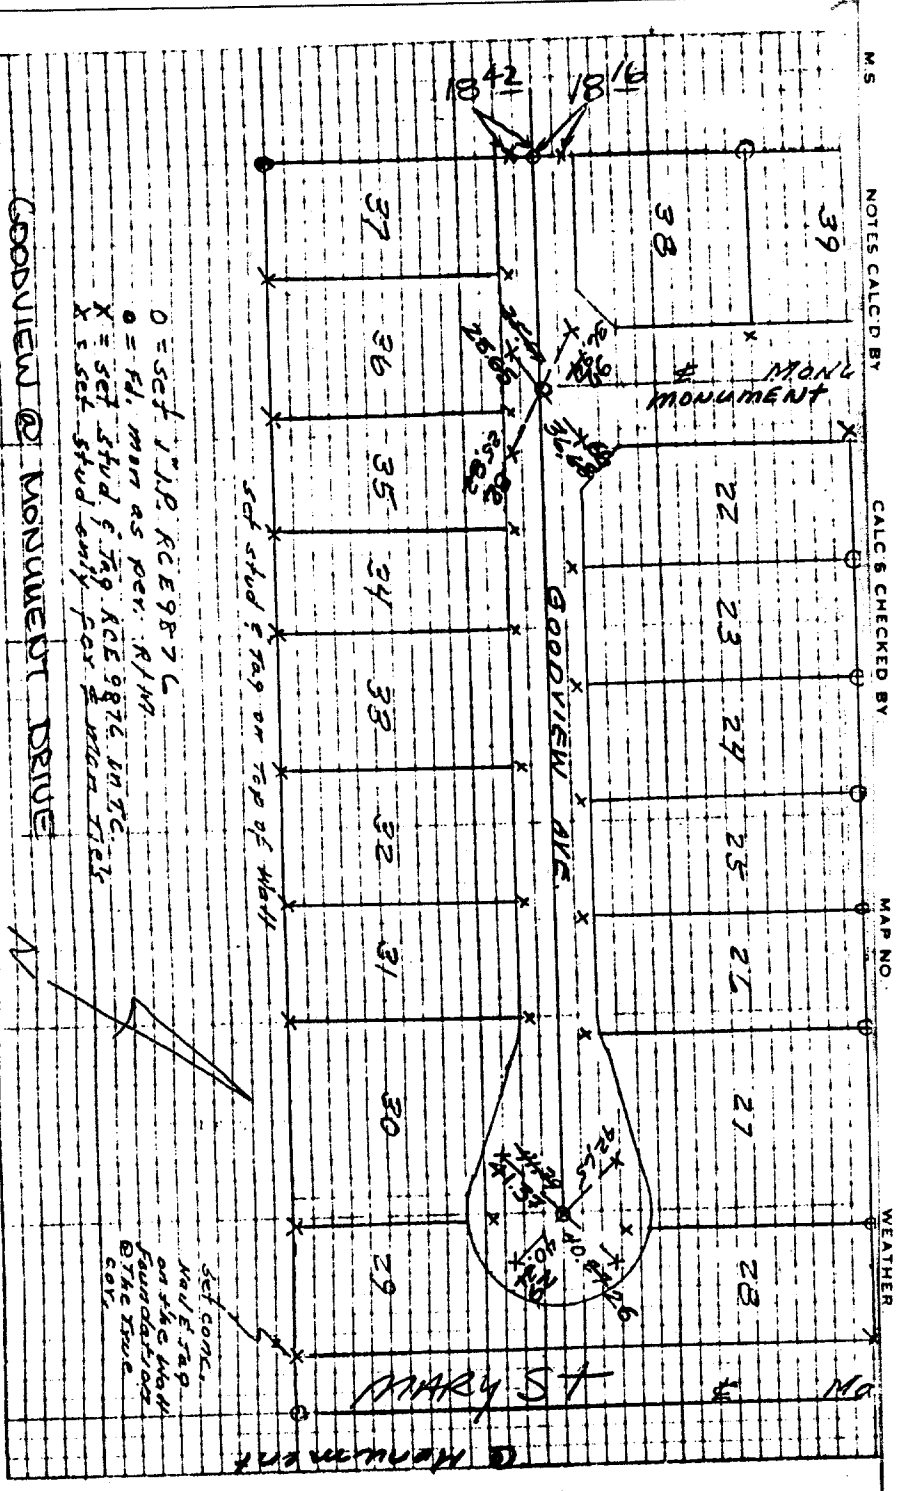

ALBERT A. WEBB ASSOCIATES 3788 MCCRAY STREET RIVERSIDE CALIFORNIA 92506

- ✕ FD. Ramset Nail on T/C
- FD. LD. & TK. on T/C
- FD. "C" Nail on T/C
- Set LD. & TK. on T/C

OFFICIAL TIE PLAT CITY OF RIVERSIDE

These ties are for the purpose of perpetuating the found monumentation. No claim is made as to the relationship of the points or lines shown hereon to true boundary locations.

Scale:
Date:
Drawn by:
W.O.:
F.B.:

Sheet 1 of 1
File No.: