

3790. TIF

MERZ. AGUILEA - DIAZ


1010 30
Page 5/

CORRECTED
4-24-70 WF

CALC'S CHECKED BY

MAP NO.

HACIENDA DR
- THE SMT. -
C Caldera

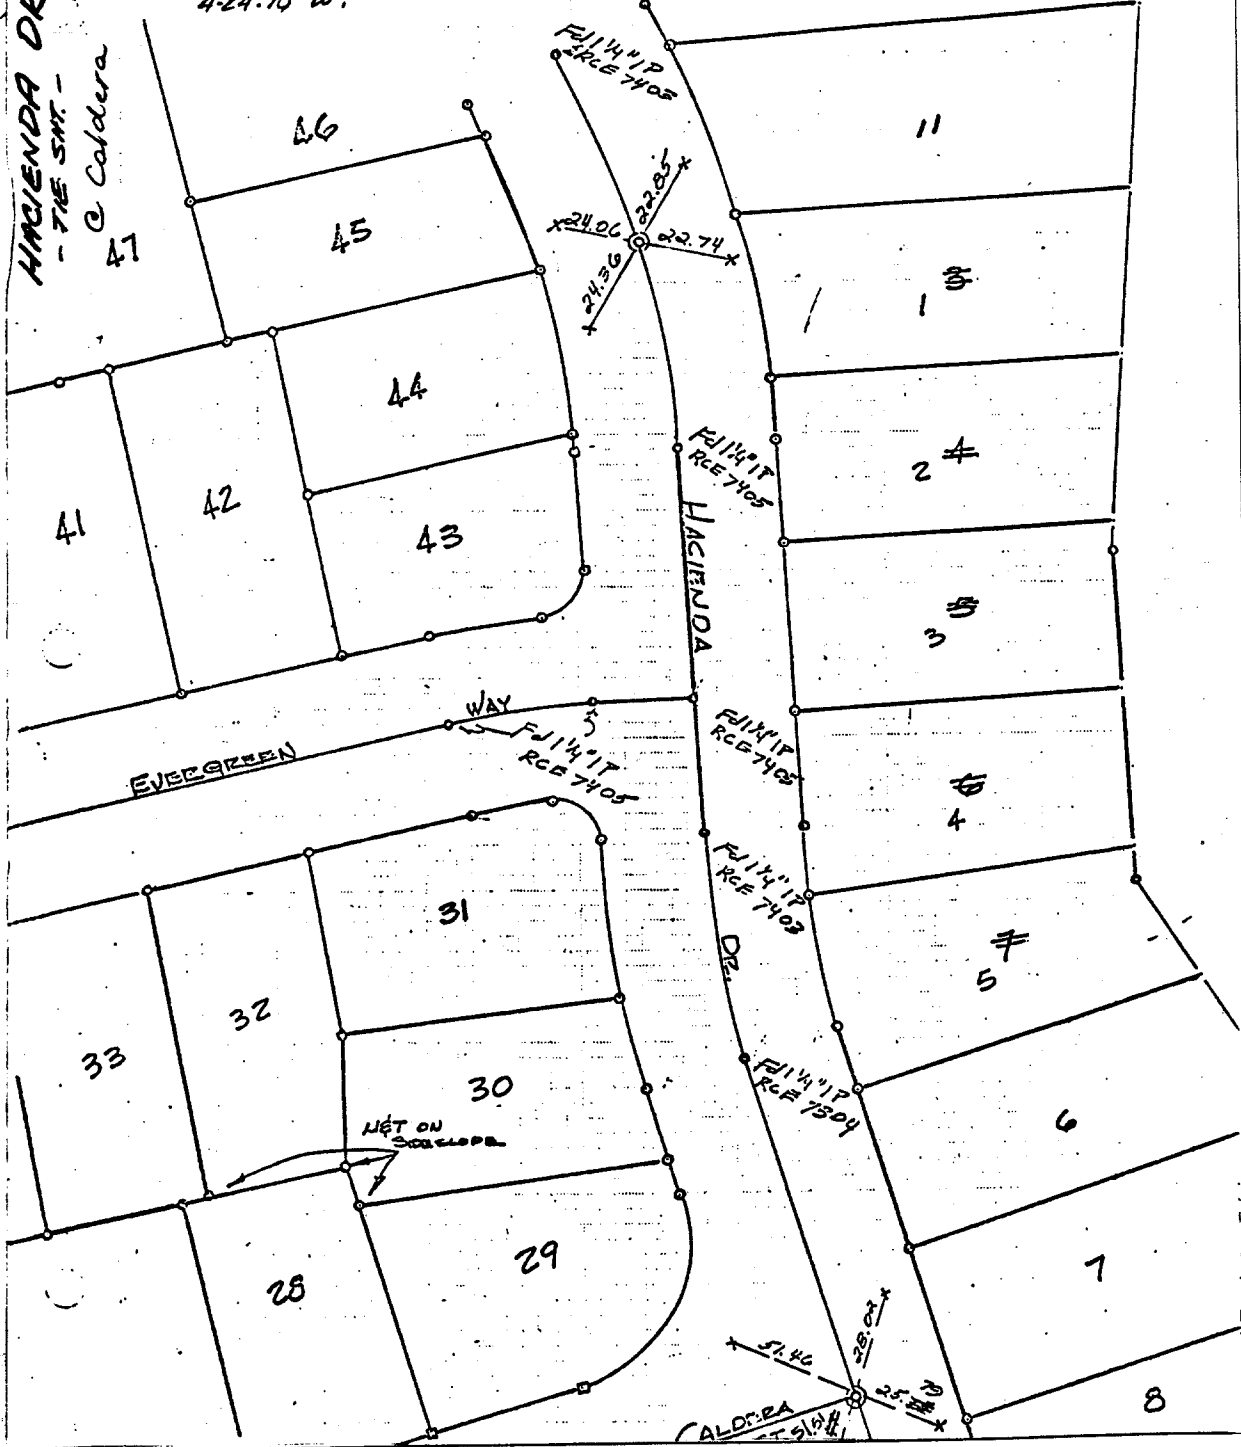

- ✕ FD. Ramset Nail on T/C
- FD. "C" Nail on T/C

- FD. LD. & TK. on T/C
- Set LD. & TK. on T/C

Street: HACIENDA DR.
 X-Street: CALDERA CT. & EVERGREEN WY
 OFFICIAL USE ONLY

Scale:
 Date:
 Drawn by:
 W.O.:
 F.B.:

OFFICIAL TIE PLAT
CITY OF RIVERSIDE

These ties are for the purpose of perpetuating the found monumentation. No claim is made as to the relationship of the points or lines shown hereon to true boundary locations.

Sheet 1 of 1
 File No.: