


4291.TIF

T 2 S R 4 W.  
SEC 7

27

TB 5/039  
TB 5/39

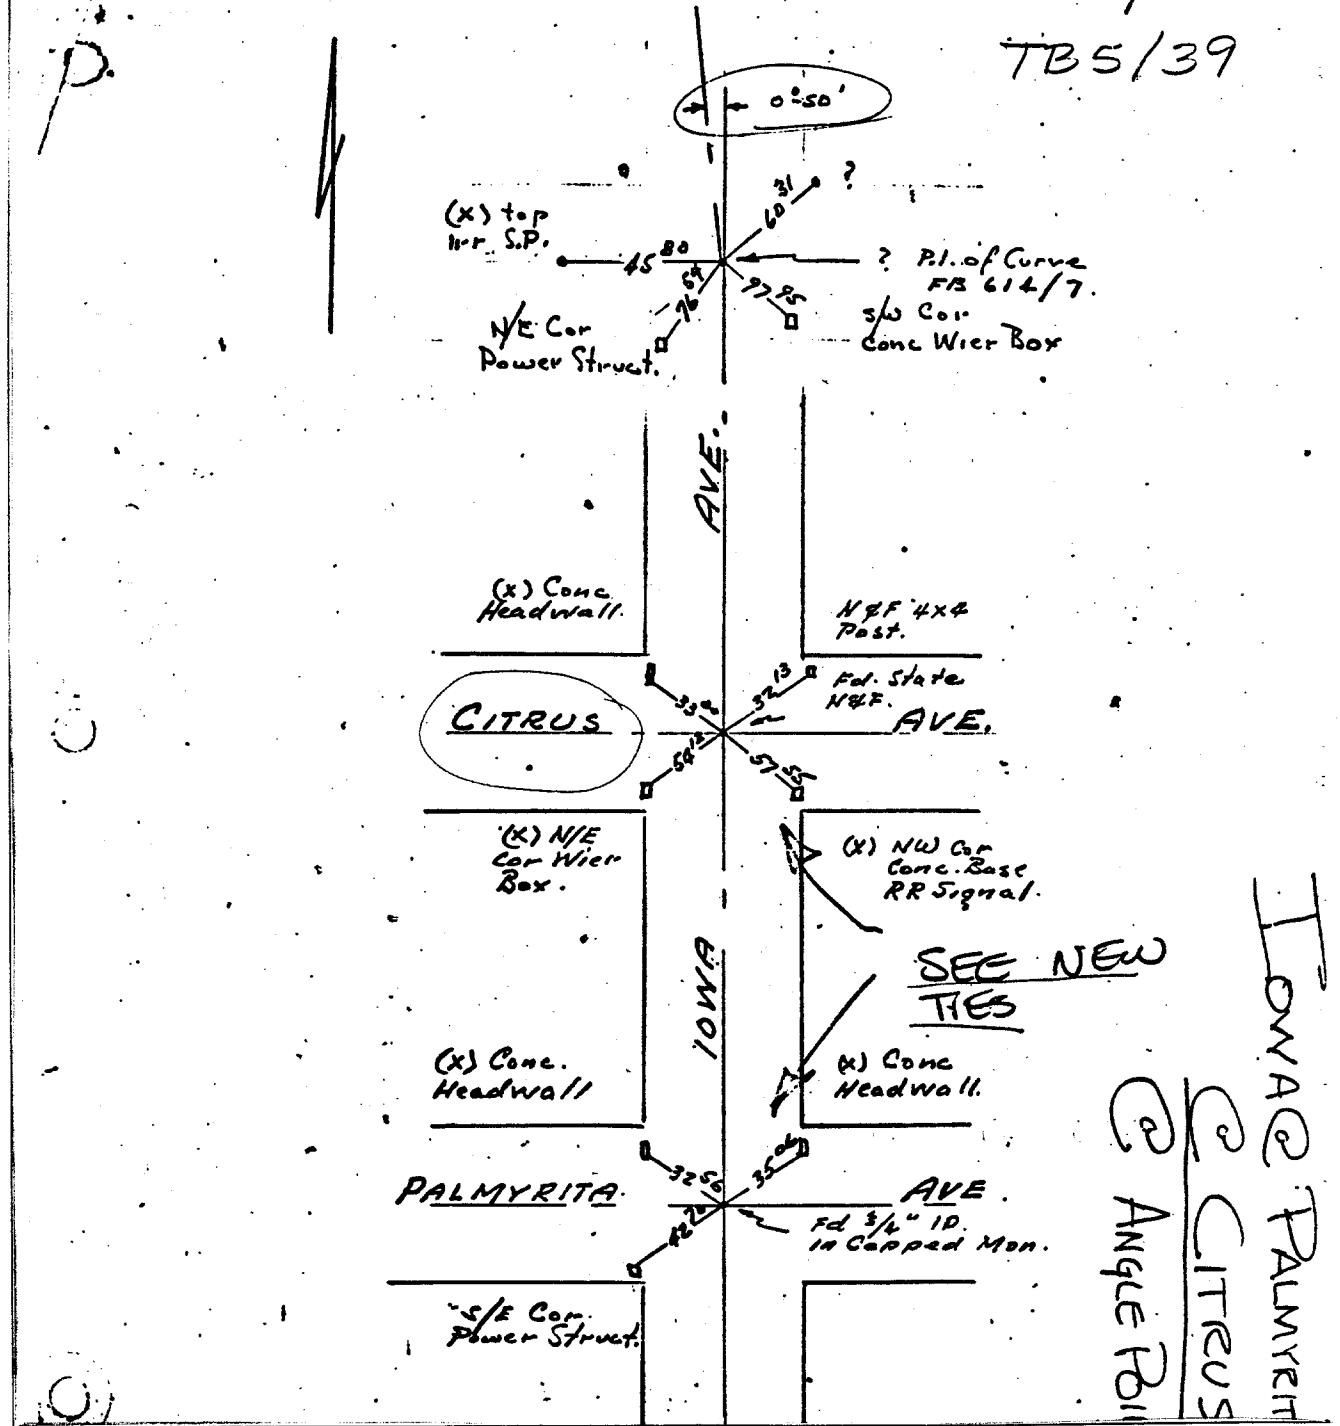

Street: IOWA AVE      X-Street: PALMYRITA + CITRUS AVE

OFFICIAL USE ONLY

IOWA @ PALMYRITA  
@ CITRUS  
@ ANGLE BIL

- ✕ FD. Ramset Nail on T/C
- FD. LD. & TK. on T/C
- FD. "C" Nail on T/C
- Set LD. & TK. on T/C

Scale:  
Date:  
Drawn by:  
W.O.:  
F.B.: 621/46

**OFFICIAL TIE PLAT**  
CITY OF RIVERSIDE

*These ties are for the purpose of perpetuating the found monumentation. No claim is made as to the relationship of the points or lines shown hereon to true boundary locations.*

Sheet 1 of 1  
File No.: