


4407.TIF

Street: JEFFERSON

X-Street: OFFICIAL USE ONLY

CLEVELAND AVE

AT 10 ACRE LINE

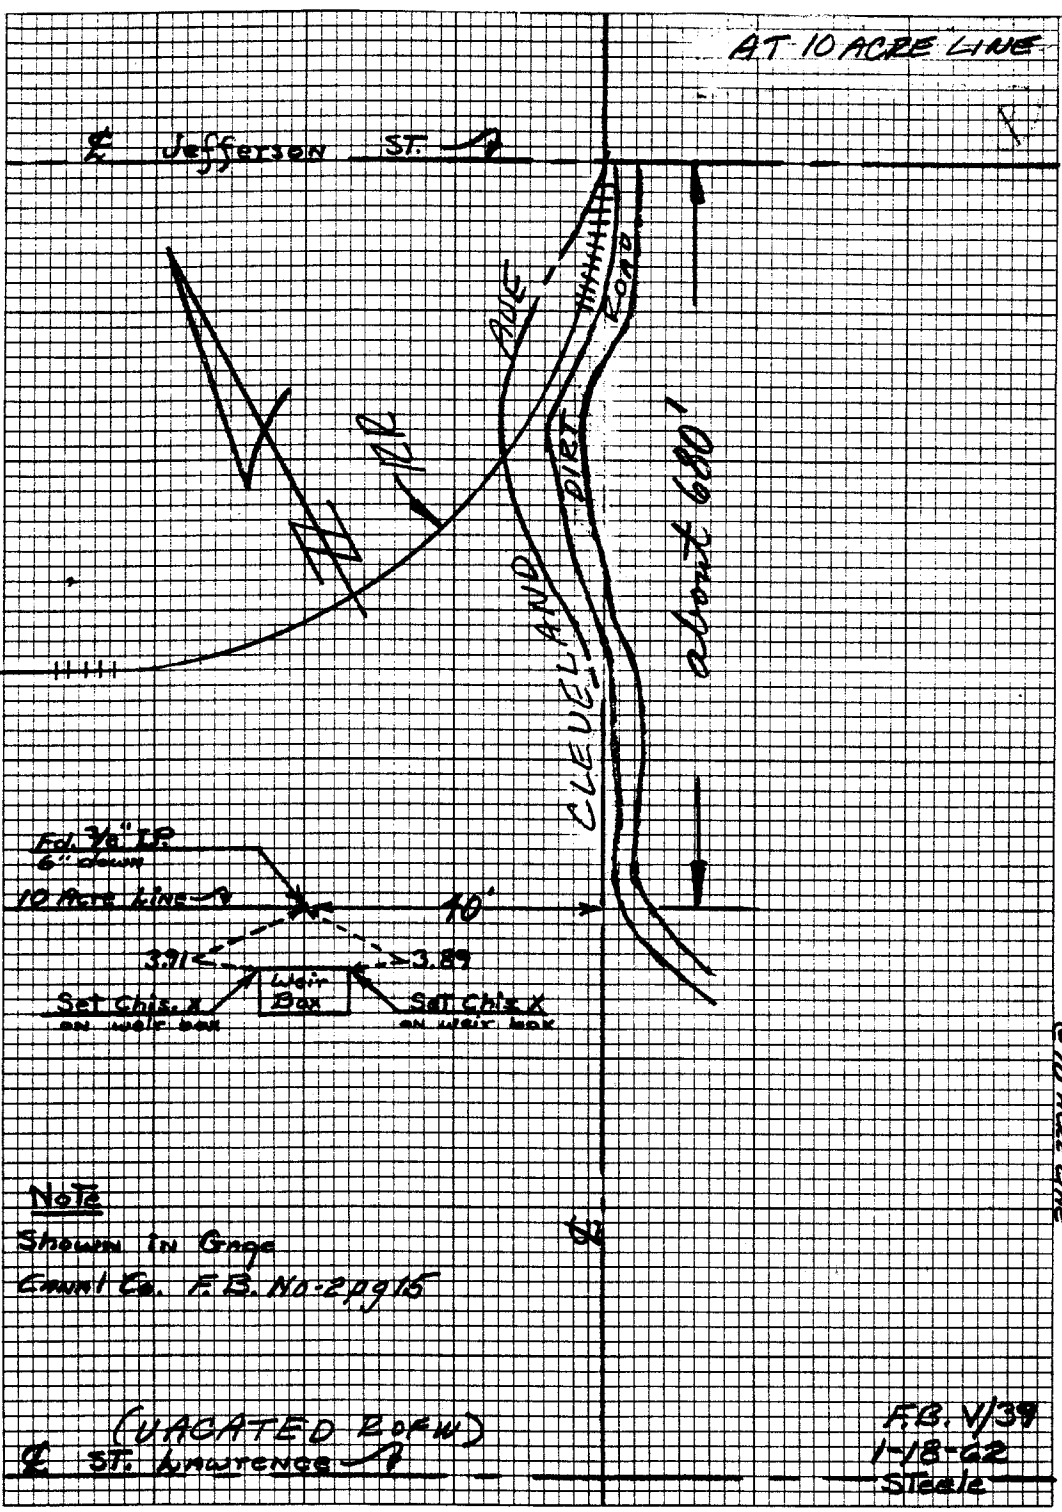

Note
 Shown in Gauge
 Engr. Co. F.B. No. 24915

(VACATED R.O.F.W.)
 ST. Lawrence

F.B. V/39
 1-18-62
 Steele

REVISED TIESHEET 10-3-68 Rank

FIELD CHECK 10-1-68 JWS

- × FD. Ramset Nail on T/C
- FD. LD. & TK. on T/C
- FD. "C" Nail on T/C
- Set LD. & TK. on T/C

Scale:
 Date:
 Drawn by:
 W.O.:
 F.B.:

OFFICIAL TIE PLAT

CITY OF RIVERSIDE

These ties are for the purpose of perpetuating the found monumentation. No claim is made as to the relationship of the points or lines shown hereon to true boundary locations.

Sheet 1 of 1
 File No.: