


483.77

ARLINGTON

TRACT 22759 AT TIES

O = SET 1" FAIRHAVE

▲ = SET L&TACK IN. T.C.

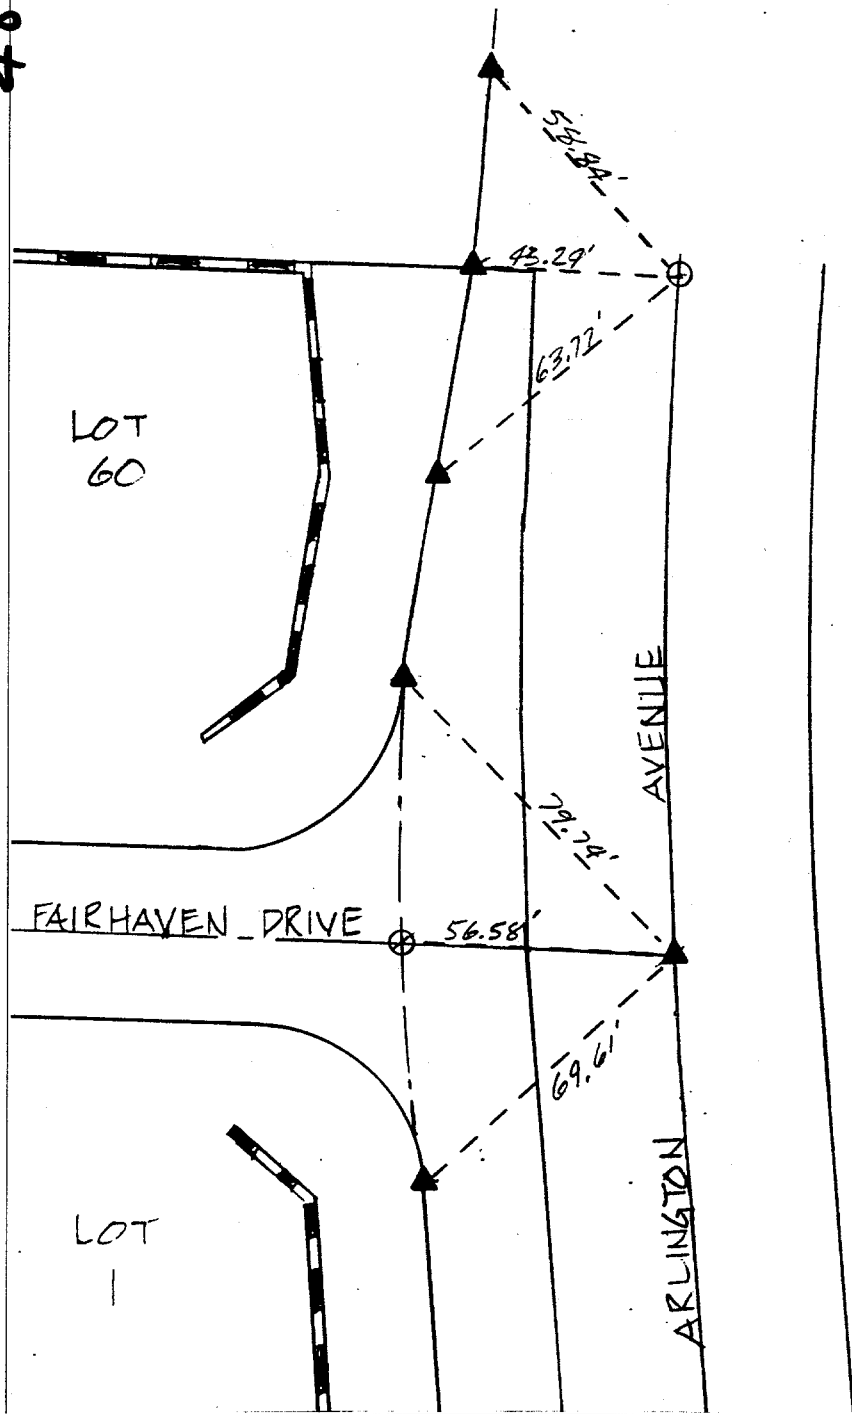

✕ FD. Ramset Nail on T/C
 ■ FD. "C" Nail on T/C

● FD. LD. & TK. on T/C
 ○ Set LD. & TK. on T/C

Street: ARLINGTON AVE
 X-Street: FAIRHAVEN DR.
 OFFICIAL USE ONLY
 98

Scale:
 Date:
 Drawn by:
 W.O.:
 F.B.:

OFFICIAL TIE PLAT

CITY OF RIVERSIDE

These ties are for the purpose of perpetuating the found monumentation. No claim is made as to the relationship of the points or lines shown hereon to true boundary locations.

Sheet 1 of 1
 File No.: