


TIES FOR TRACT NO. 22408-1, M.B. 227/17-29

STREET KENDRICK ALBA
OFFICE USE ONLY

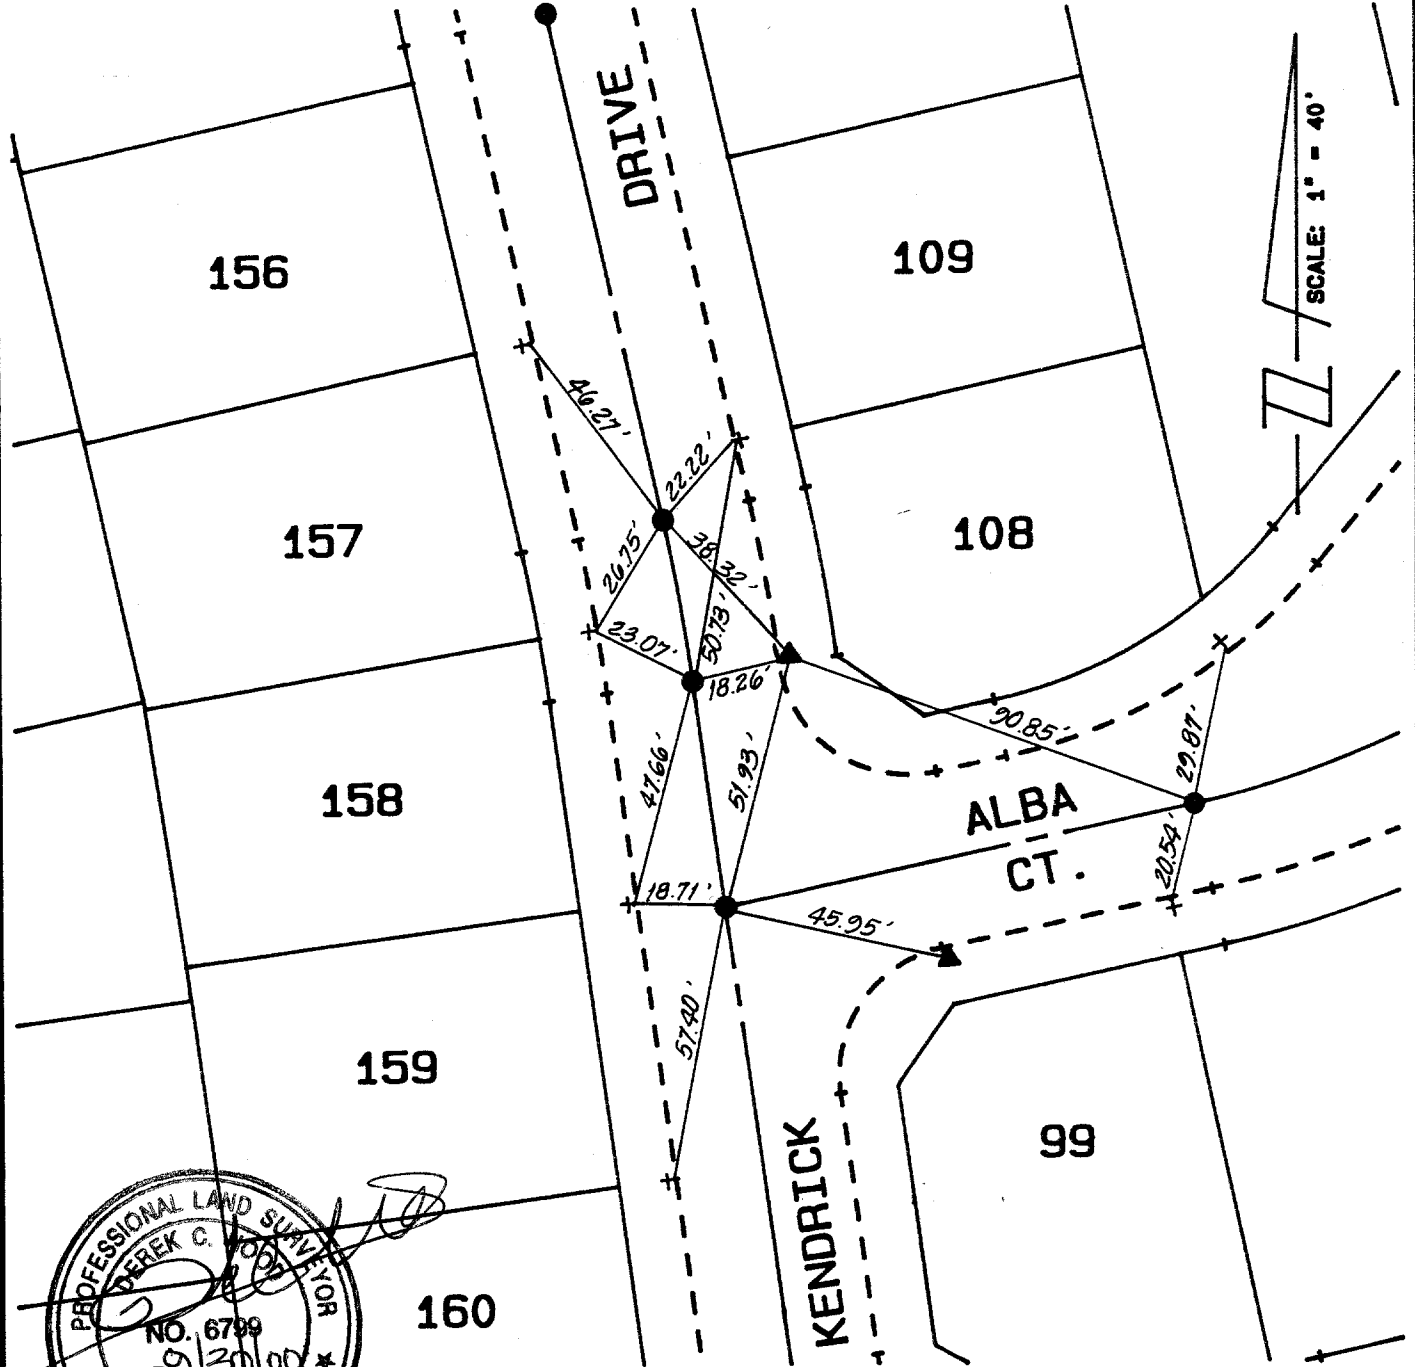

9/9/97

LEGEND

● - 6" SPIKE AND WASHER STAMPED LS 6799, FLUSH.

+ - NAIL AND TAG, RCE 30534 ON TOP OF CURB

▲ - LEAD AND TACK ON TOP OF CURB

SCALE: 1"=40'

DATE: 10-20-95

DR. BY: T.F.W.

W.O.: 30650

F.B.: 30650

OFFICIAL TIE PLAT CITY OF RIVERSIDE

PREPARED BY:



KITE INTERNATIONAL, INC.
ISLAND OFFICE DIVISION

22890 CACTUS AVE., #300
MORENO VALLEY, CA 92557
(909) 633-0234

SHEET

8

OF 28 SHEETS

FILE NO.: 30728