


Street: MEADOW BROOK LN.

X-Street: OFFICIAL USE ONLY

GARDENA ST.

MEADOWBROOK LANE
- THE SHUT -
Gardena

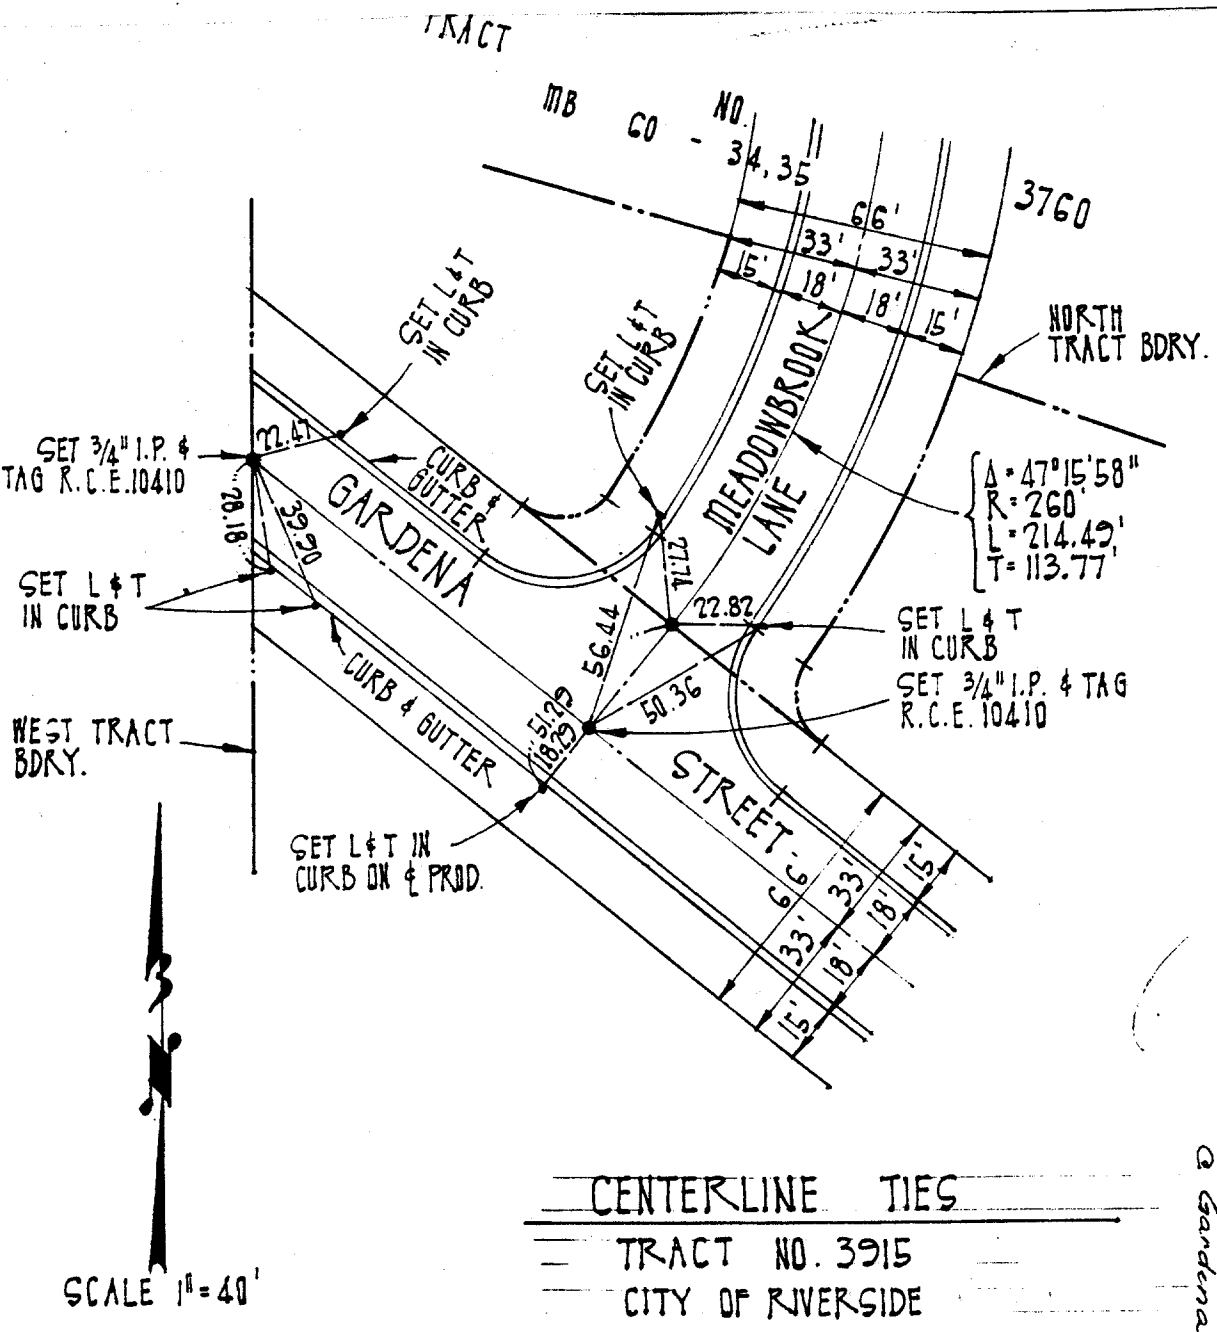

SCALE 1" = 40'

TIES Ckb
10-13-79
J.W.S.

OCTOBER 13, 1970

PAGE 4 OF 4 PAGES

- ✕ FD. Ramset Nail on T/C
- FD. LD. & TK. on T/C
- FD. "C" Nail on T/C
- Set LD. & TK. on T/C

Scale: _____
 Date: _____
 Drawn by: _____
 W.O.: _____
 F.B.: _____

OFFICIAL TIE PLAT
 CITY OF RIVERSIDE

These ties are for the purpose of perpetuating the found monumentation. No claim is made as to the relationship of the points or lines shown hereon to true boundary locations.

Sheet **4** of **4**
 File No.: _____