


Street: MYERS ST.

X-Street:

OFFICIAL USE ONLY

5859.71P

16 curb

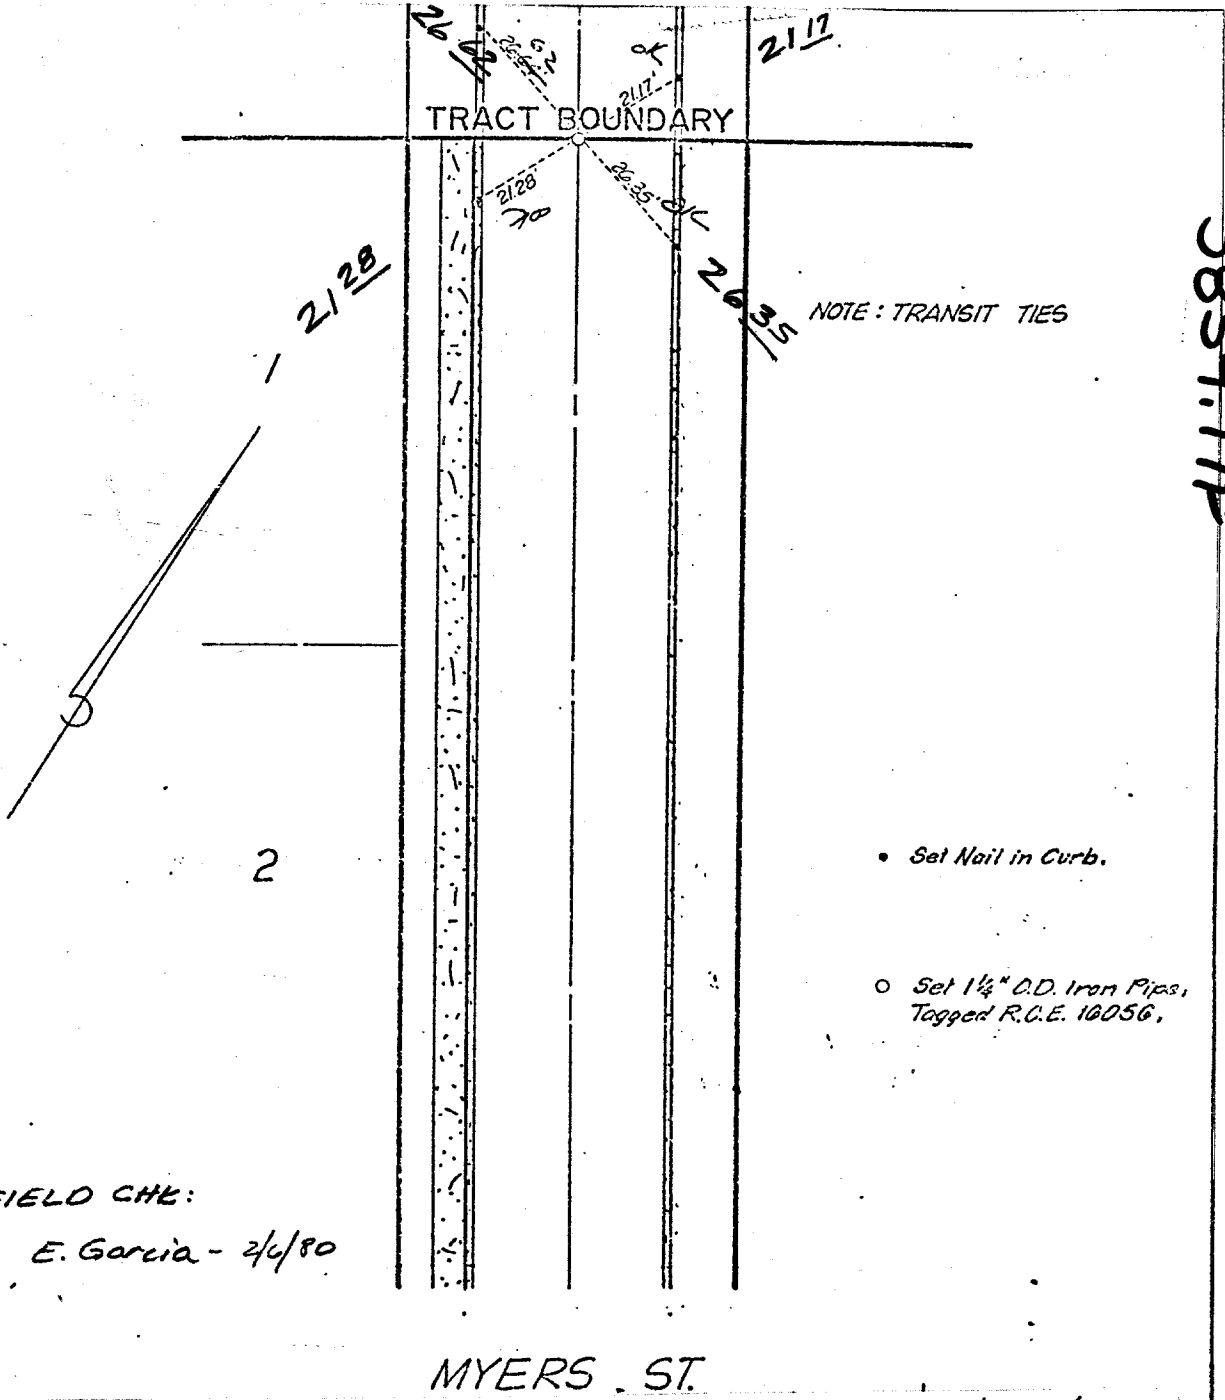

MYERS ST.

W.O. \_\_\_\_\_ Sheet 1 of 4 Sheets

L A WAINSCOTT & ASSOCIATES  
 CIVIL ENGINEERS  
 GRAND TERRACE, CALIFORNIA

CITY OF RIVERSIDE

TRACT No. 8121

- ✕ FD. Ramset Nail on T/C
- FD. "C" Nail on T/C

- FD. LD. & TK. on T/C
- Set LD. & TK. on T/C

Scale:  
 Date:  
 Drawn by:  
 W.O.:  
 F.B.:

**OFFICIAL TIE PLAT**  
**CITY OF RIVERSIDE**

*These ties are for the purpose of perpetuating the found monumentation. No claim is made as to the relationship of the points or lines shown hereon to true boundary locations.*

TRACT 8121

Sheet 1 of 4

File No.: