


ALBERT A. WEBB ASSOCIATES

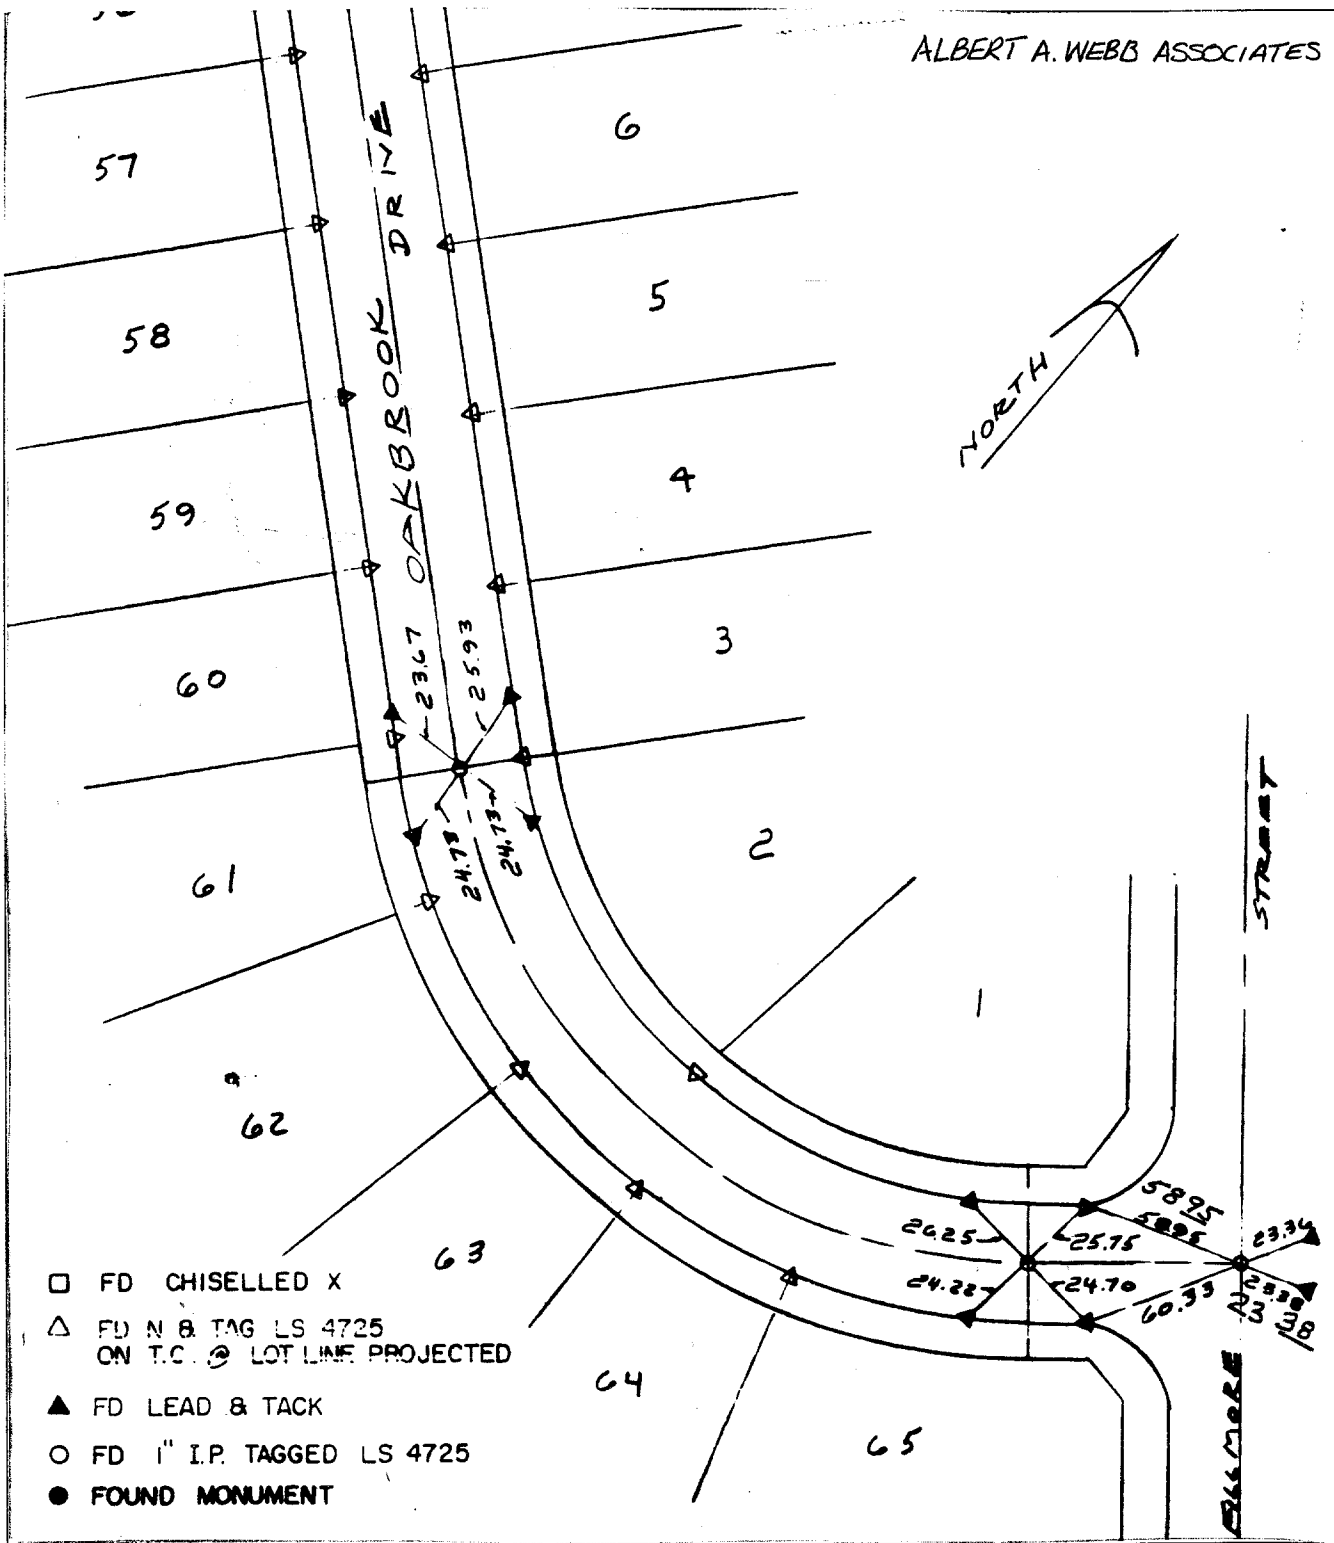

- FD CHISELLED X
- △ FD N & TAG LS 4725 ON T.C. ⊙ LOT LINE PROJECTED
- ▲ FD LEAD & TACK
- FD 1" I.P. TAGGED LS 4725
- FOUND MONUMENT

- × FD. Ramset Nail on T/C
- FD. LD. & TK. on T/C
- FD. "C" Nail on T/C
- Set LD. & TK. on T/C

Street: OAKWOOD DRIVE  
6058. TIE  
 X-Street: FILMORE ST.  
 OFFICIAL USE ONLY

Scale: 1" = 60'  
 Date: 6-21-94  
 Drawn by: DB  
 W.O.: 94-96  
 F.B.: 1994-96

**OFFICIAL TIE PLAT**  
 CITY OF RIVERSIDE

*These ties are for the purpose of perpetuating the found monumentation. No claim is made as to the relationship of the points or lines shown hereon to true boundary locations.*

TRACT 22598  
 Sheet 1 of 6  
 File No.: