

6119.71F

Street: ORANGE TERRACE DRIVE

X-Street: YARROW LN
OFFICIAL USE ONLY




J.F. Davidson Associates, Inc.

FB 11410/69

SURVEY OF CENTRAL CITY TRS SHEET 4 OF 5 SHEETS

FOR STAGGARD TR 22275-2 W.O. No. 11410 Date 3-14-90

SURVEY PARTY EDWARD SARGENT AND ASSOCIATES REF. AM.

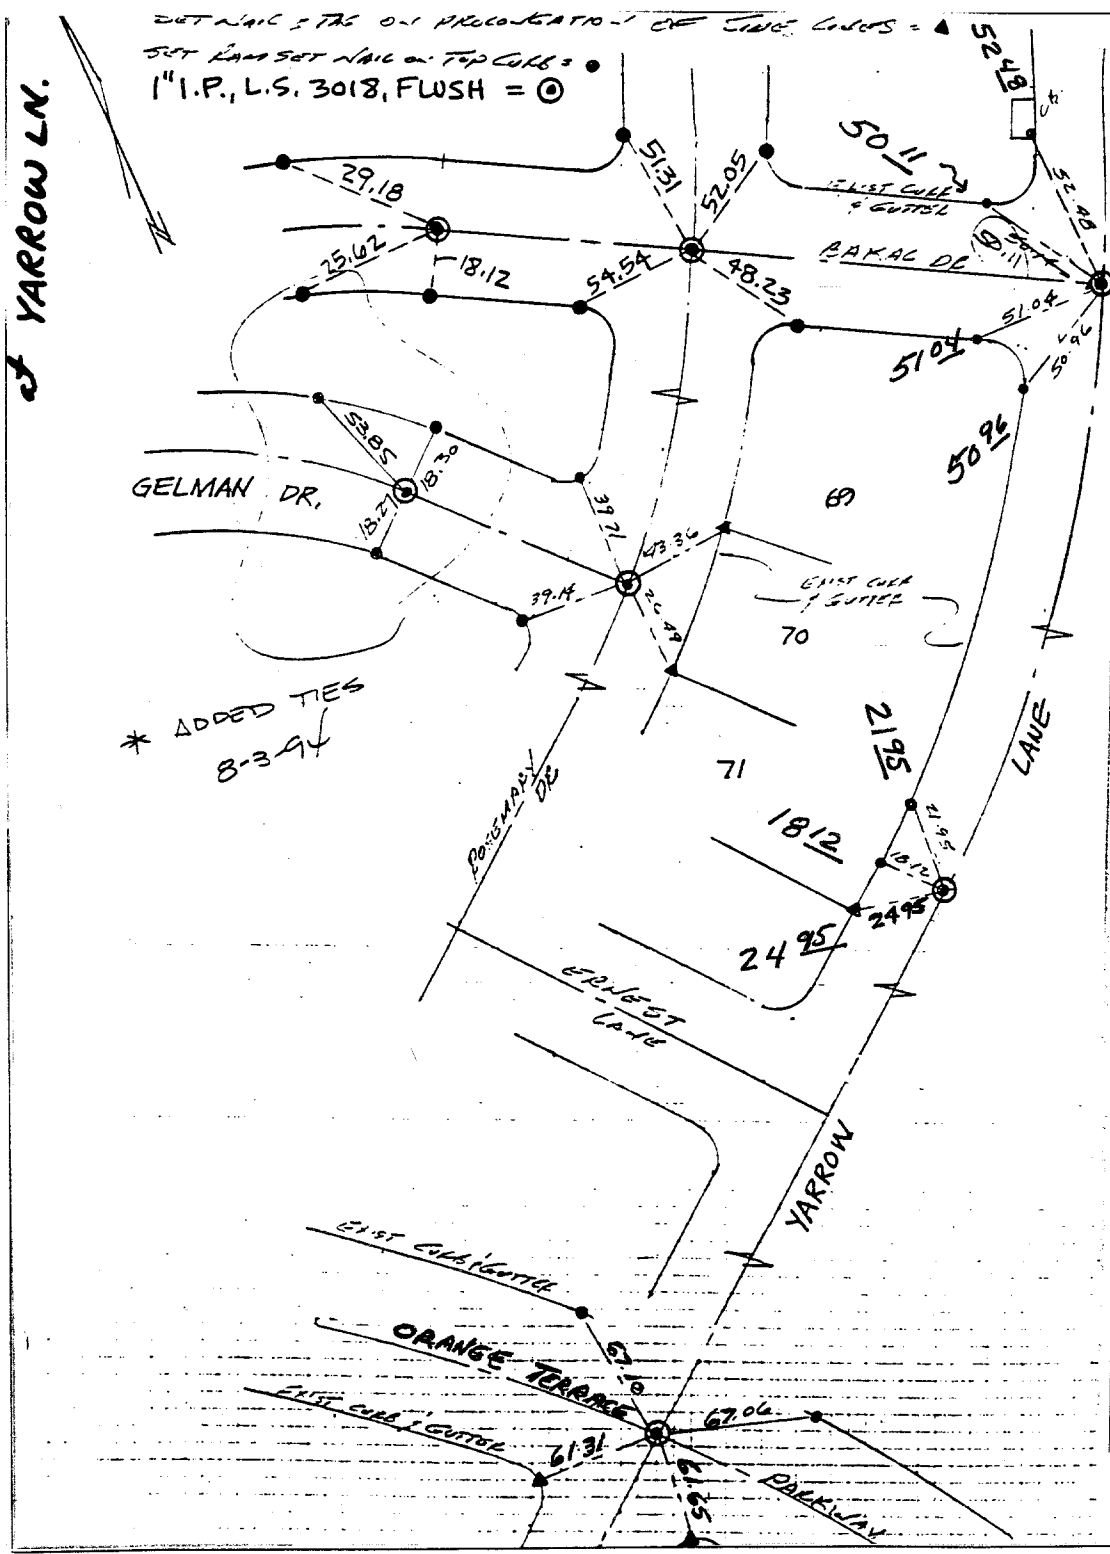

- ✕ FD. Ramset Nail on T/C
- FD. LD. & TK. on T/C
- FD. "C" Nail on T/C
- Set LD. & TK. on T/C

Scale:
Date: 3-14-90
Drawn by:
W.O.: 11410
F.B.: 11410/69

OFFICIAL TIE PLAT
CITY OF RIVERSIDE

These ties are for the purpose of perpetuating the found monumentation. No claim is made as to the relationship of the points or lines shown hereon to true boundary locations.

Sheet 4 of 5
File No.: