


STREET OVERLOOK PKWY B.C. X-STREET BODEWIN CT. OFFICE USE ONLY

- INDICATES SET 1" I.P. FLUSH TAGGED L.S. 3547
- INDICATES SET NAIL IN TOP OF CURB
- ⊙ INDICATES SET NAIL AND L.S. TAG IN CURB ON LOT LINE PROJECTED UNLESS OTHERWISE NOTED

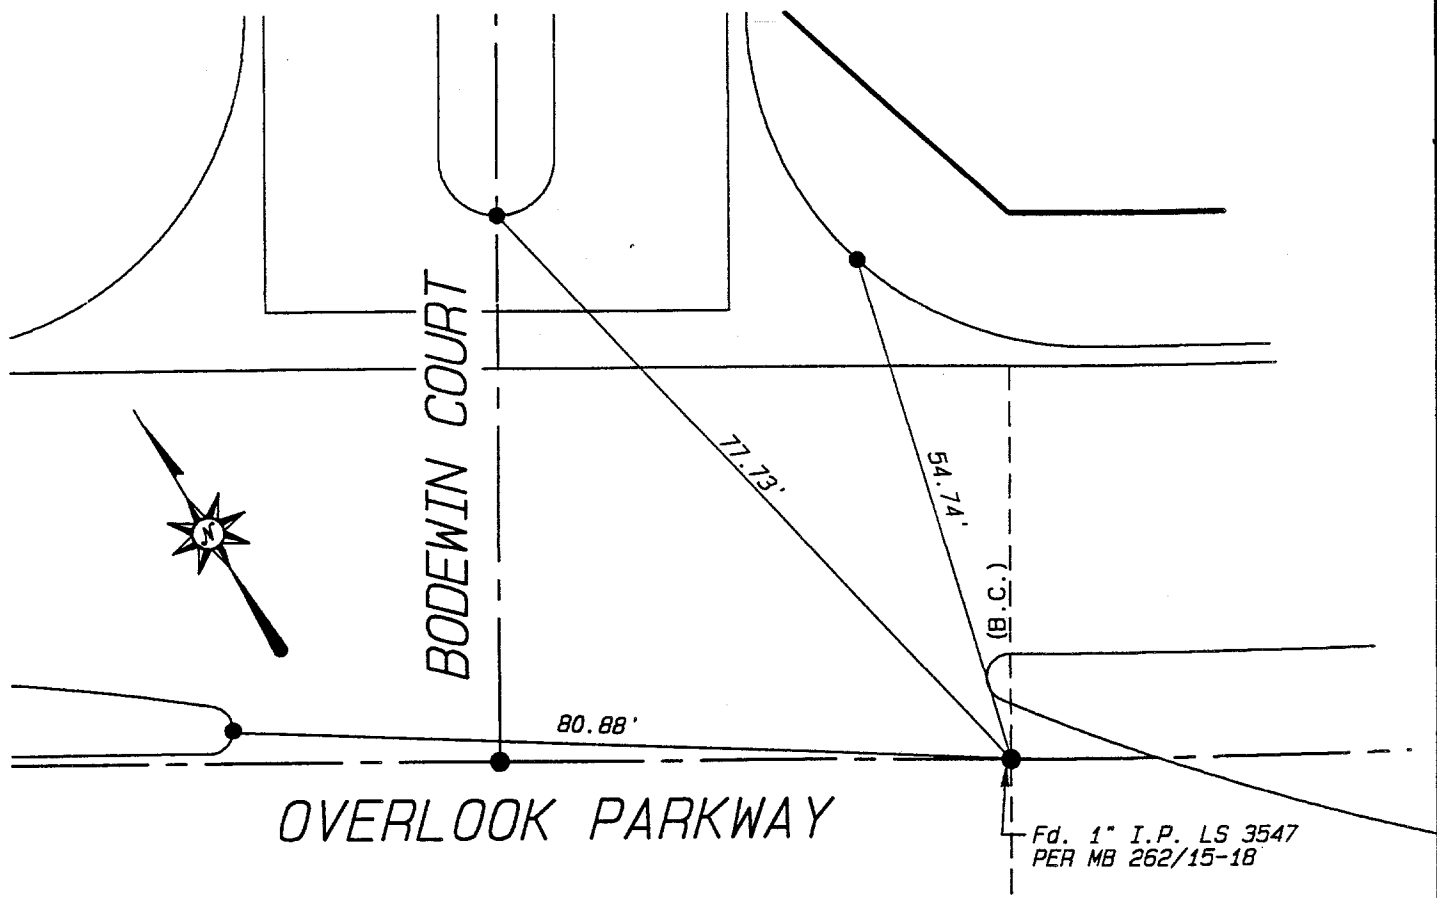

SCALE:	1" = 20'
DATE:	12-17-98
DR. BY:	SRD
W.O.:	012.13
F.B.:	1

OFFICIAL TIE PLAT
CITY OF RIVERSIDE

PREPARED BY: **INTEGRA ENGINEERING, INC.**
 LAND SURVEYORS * CIVIL ENGINEERS
 621 E. CARNEGIE DRIVE, #120, SAN BERNARDINO, CA. 92408
 TELEPHONE (909) 383-0200 FAX (909) 383-0203

SHEET 1
OF 3 SHEETS
FILE No.:

6128.71E