

6207. TIF

Street: OWARI LANE X-Street: MARMALADE COURT

OFFICIAL USE ONLY

F.B. 11008/33


J.F. Davidson Associates, Inc.  
ENGINEERING PLANNING SURVEYING  
ARCHITECTURE LANDSCAPE ARCHITECTURE



SURVEY OF TRACT NO 19958-4 & TIES SHEET 1 OF 1

FOR WOODCREST DEV. W.O. No. 11008

SURVEY PARTY MCKEE SALGADO REF.

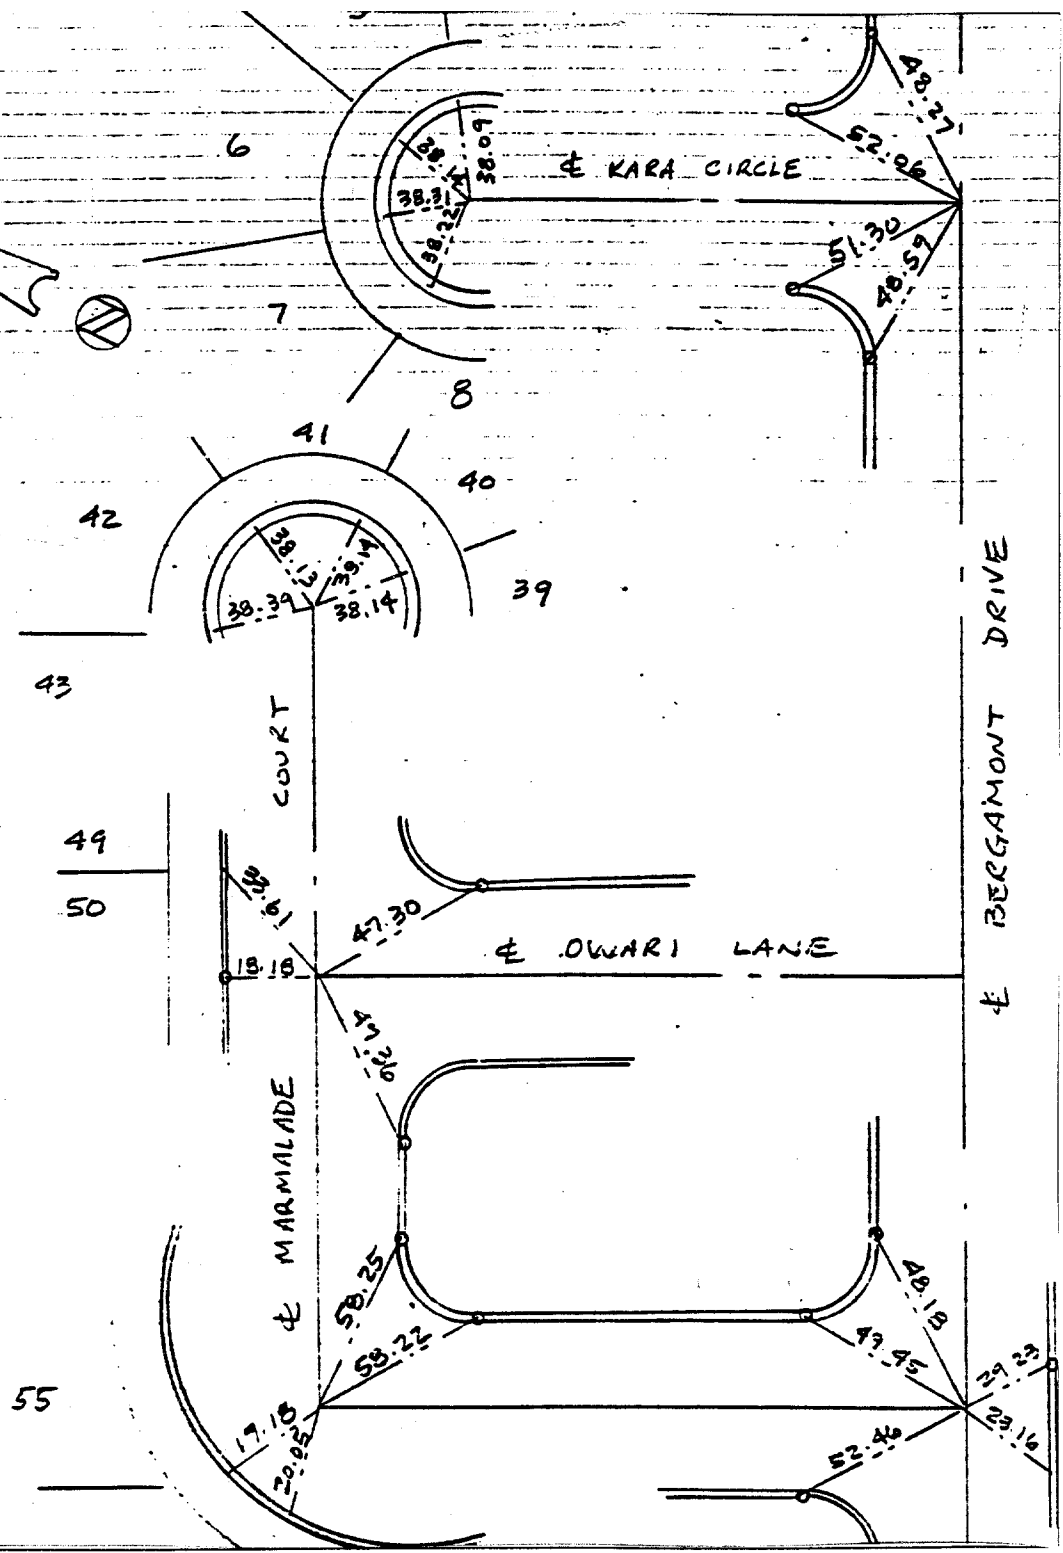

- ⊗ FD. Ramset Nail on T/C
- FD. LD. & TK. on T/C
- FD. "C" Nail on T/C
- Set LD. & TK. on T/C

Scale:  
 Date: 5/31/89  
 Drawn by:  
 W.O.:  
 F.B.: 11008/33

## OFFICIAL TIE PLAT

### CITY OF RIVERSIDE

*These ties are for the purpose of perpetuating the found monumentation. No claim is made as to the relationship of the points or lines shown hereon to true boundary locations.*

Sheet 1 of 1  
 File No.: