


311.539

Being a subdivision of a portion of the N.W. 1/4 of Sec. 6, T.3S., R.4W., S.B.B. & M.

Street: BELLEFONTAINE DR.  
635.71F  
X-Street: WINDEMERE WAY  
OFFICIAL USE ONLY

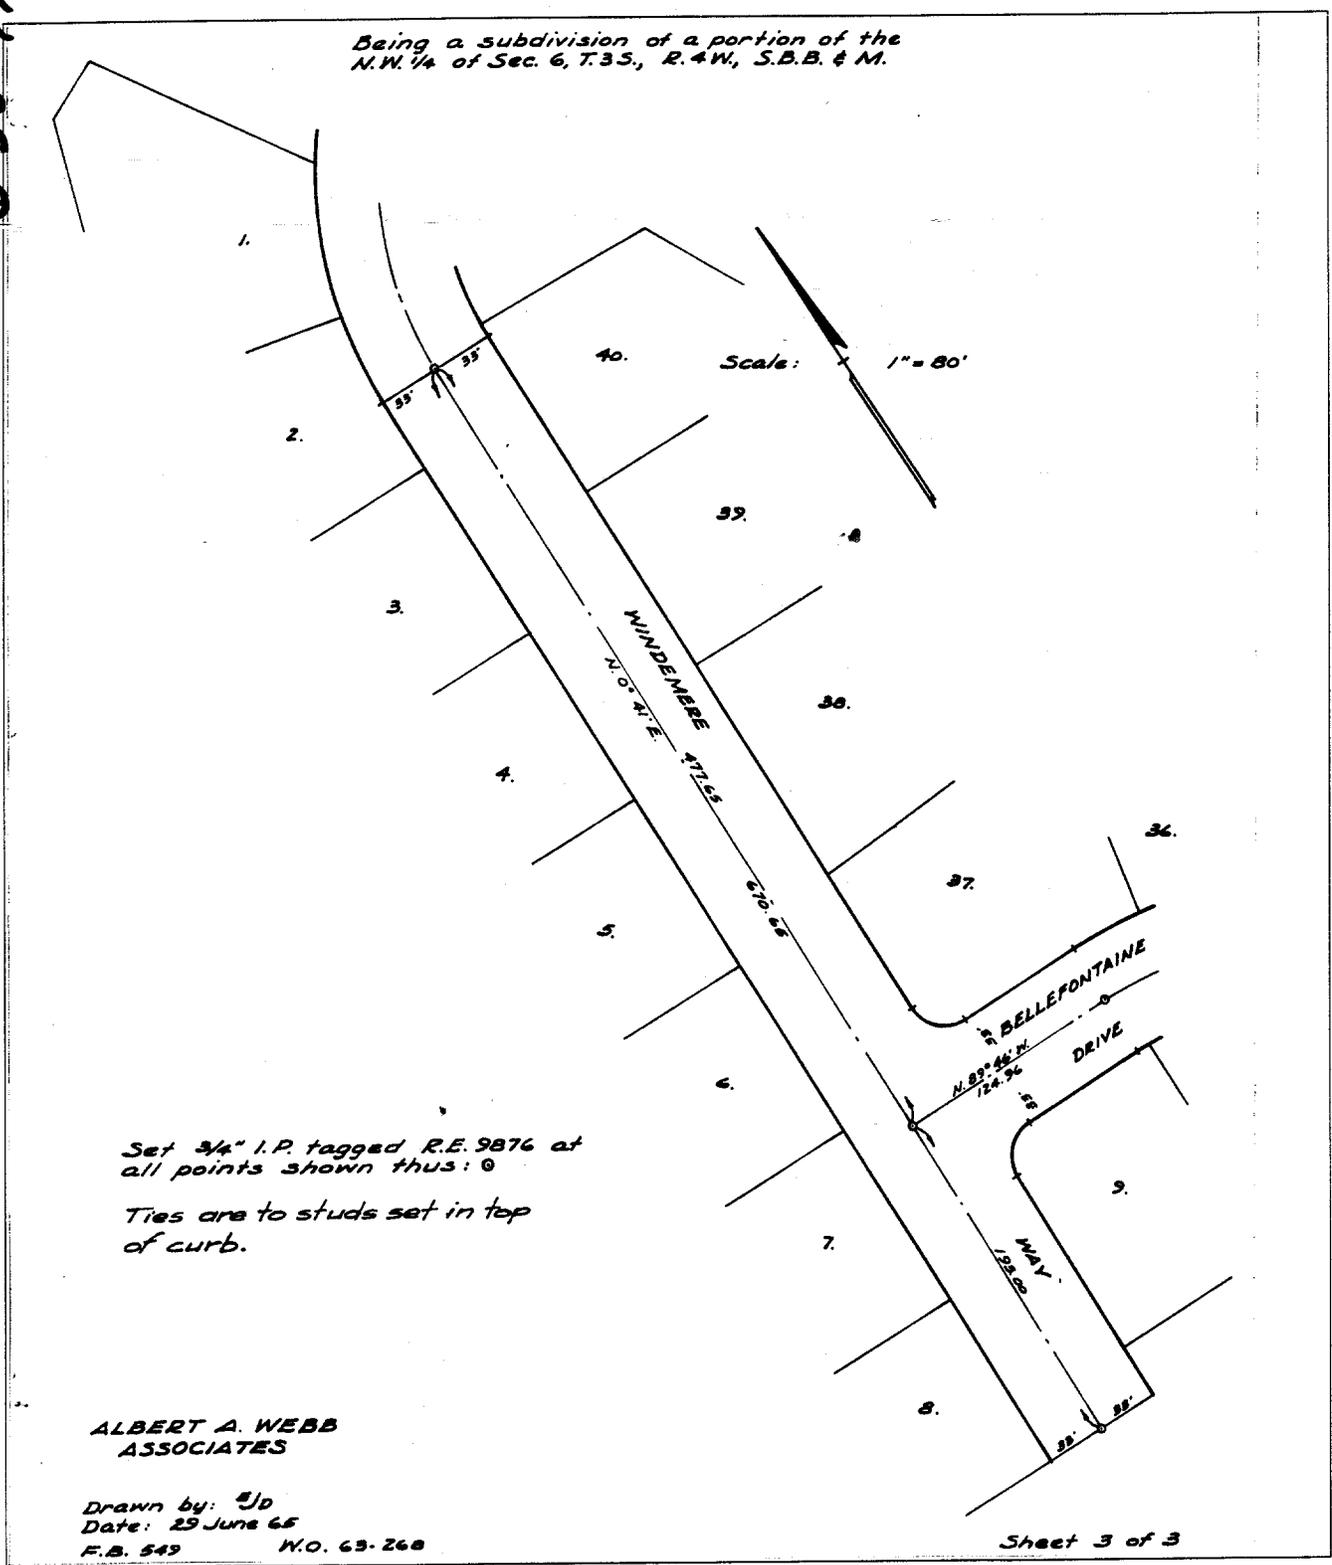

Set 3/4" I.P. tagged R.E. 9876 at all points shown thus: ⊗  
Ties are to studs set in top of curb.

ALBERT A. WEBB ASSOCIATES

Drawn by: Jd  
Date: 29 June 65  
F.B. 549 W.O. 63-260

Sheet 3 of 3

- ⊗ FD. Ramset Nail on T/C
- FD. LD. & TK. on T/C
- FD. "C" Nail on T/C
- Set LD. & TK. on T/C

Scale:  
Date:  
Drawn by:  
W.O.:  
F.B.:

## OFFICIAL TIE PLAT

### CITY OF RIVERSIDE

*These ties are for the purpose of perpetuating the found monumentation. No claim is made as to the relationship of the points or lines shown hereon to true boundary locations.*

Sheet 1 of 1  
File No.: