


Street: PLATTE
6496 TIE
 X-Street: CUL-DE-SAC
 OFFICIAL USE ONLY

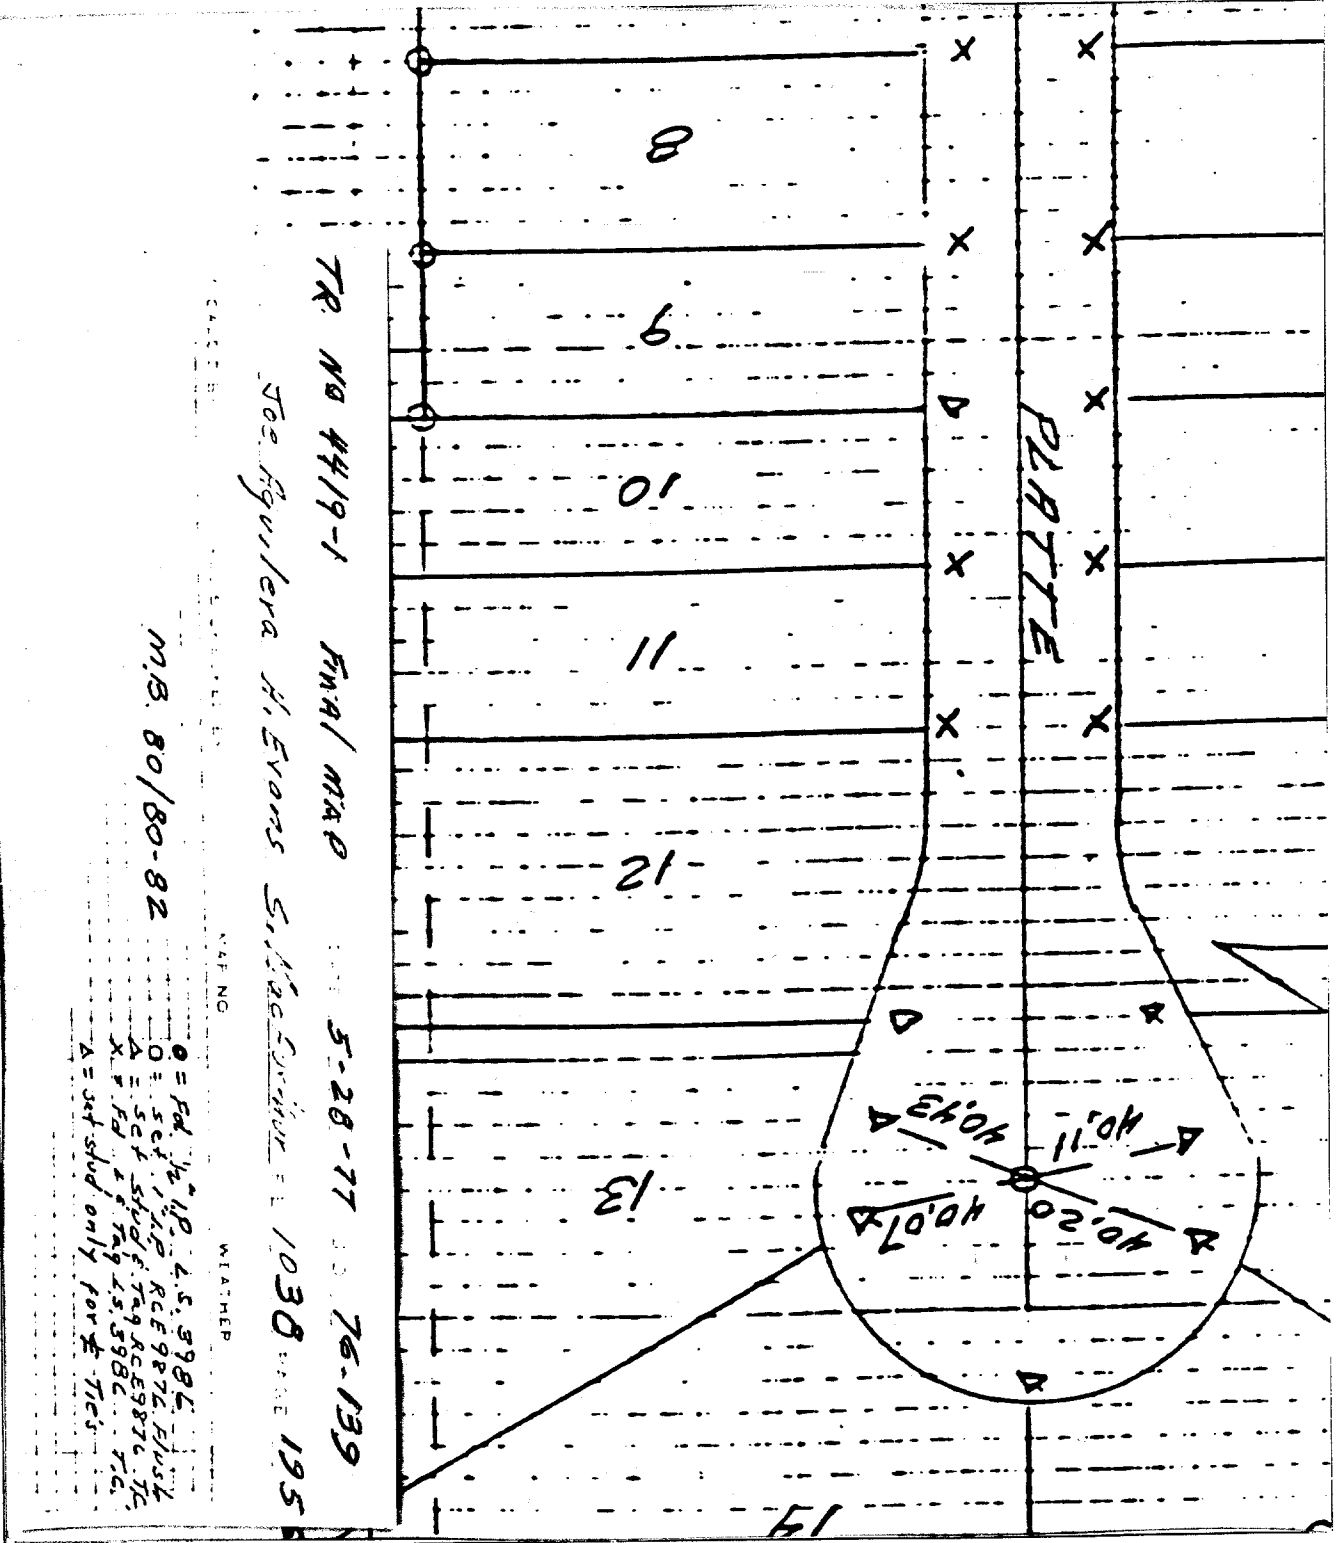

TR. NO 4419-1 FNA/ M&D 5-28-77 76-139
 Joe Aguilara H. Evans S. MacCormick 1038 195

M.B. 80/80-82

W&P NO WEATHER

O = Fd. 1/2" LD. L.S. 3986
 O = Set 1" LD. RCE 9876, HUSK
 A = Set 5/8" LD. T&G RCE 9876, TC
 X = Fd. 1" LD. T&G L.S. 3986, TC
 A = set shod only for T/C's

- ✕ FD. Ramset Nail on T/C
- FD. LD. & TK. on T/C
- FD. "C" Nail on T/C
- Set LD. & TK. on T/C

Scale:
 Date:
 Drawn by:
 W.O.:
 F.B.:

OFFICIAL TIE PLAT

CITY OF RIVERSIDE

These ties are for the purpose of perpetuating the found monumentation. No claim is made as to the relationship of the points or lines shown hereon to true boundary locations.

Sheet 1 of 1
 File No.: