


TRANSIT TIES

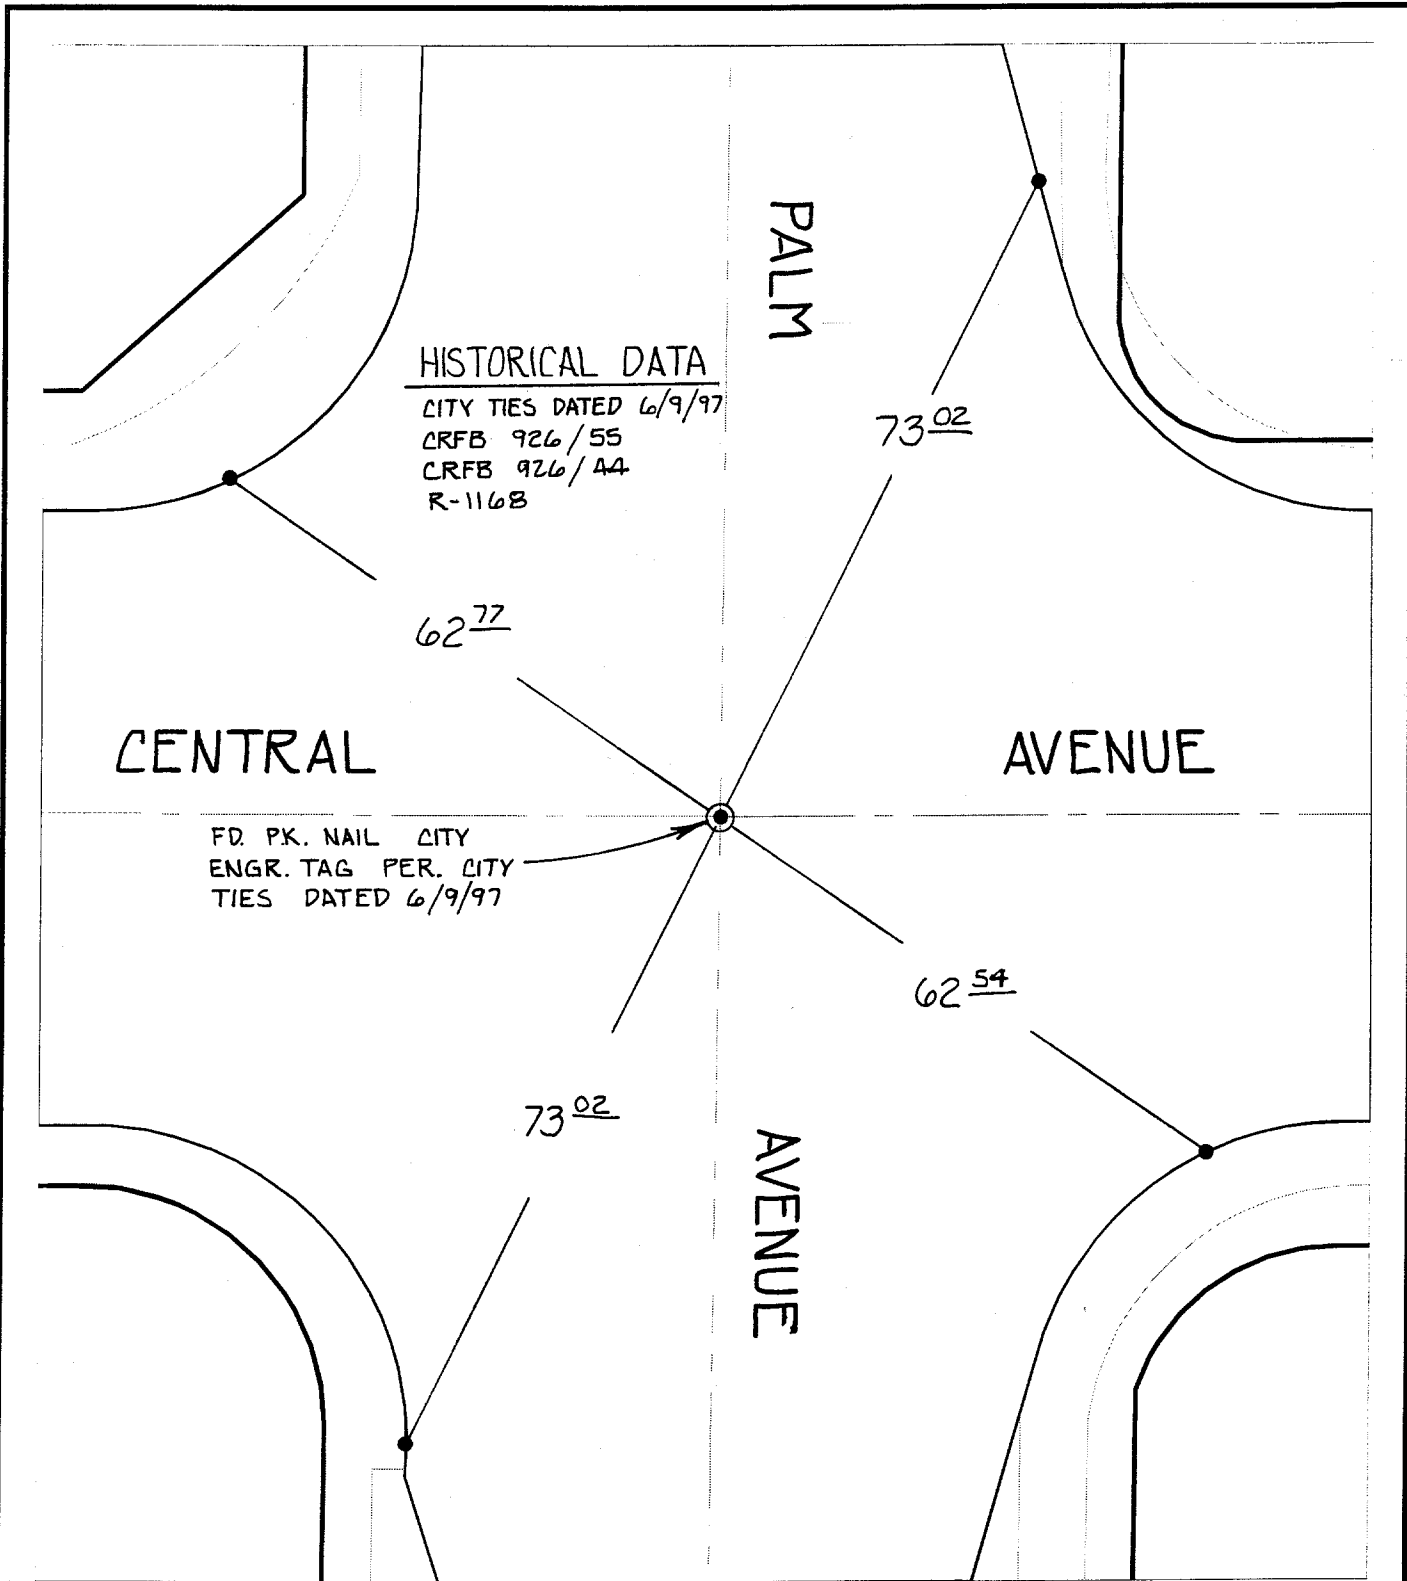

HISTORICAL DATA

CITY TIES DATED 6/9/97
 CRFB 926/55
 CRFB 926/44
 R-1168

FD. PK. NAIL CITY
 ENGR. TAG PER. CITY
 TIES DATED 6/9/97

✕ FD. Ramset Nail on T/C
 ■ FD. "C" Nail on T/C

● FD. LD. & TK. on T/C
 ○ Set LD. & TK. on T/C

Street: 6630.715
 CENTRAL AVENUE
 X-Street: PALM AVENUE
 OFFICIAL USE ONLY

8

Scale: 1" = 20'

Date: 11/9/99

Drawn by: SURVEY

W.O.:

F.B.:

OFFICIAL TIE PLAT CITY OF RIVERSIDE

These ties are for the purpose of perpetuating the found monumentation. No claim is made as to the relationship of the points or lines shown hereon to true boundary locations.



Sheet 1 of 1

File No.:

8