


Street: Rancho Carlotta C.T. X-Street: Cal-E-Sac
6792 TIE OFFICIAL USE ONLY

TRACT 20846

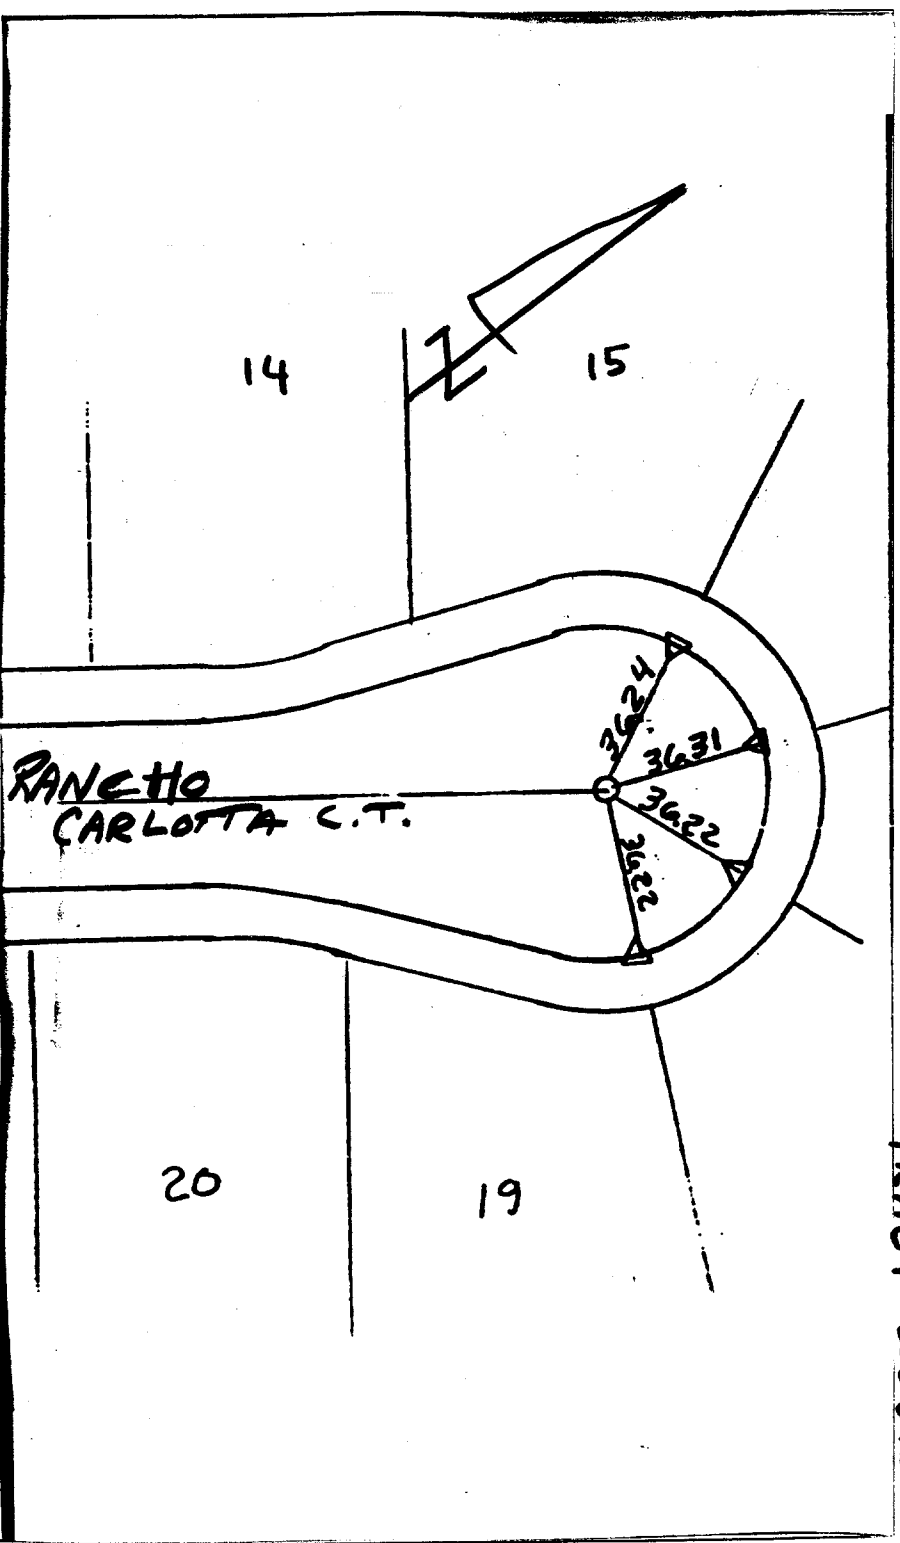

△ - SET N & TAG RCE 11842
 ON T.C. ● LOT LINE PROJECTED
 ▲ - SET 'RAMSET' NAIL
 ○ - SET 1" I.P. TAGGED RCE 11842
 ● - FOUND MONUMENT

SCALE: 1" = 60'
 DATE: 2-23-95
 R. BY: DJR
 O.: 7564
 B.: 1995

OFFICIAL TIE PLAT
 CITY OF RIVERSIDE
 ALBERT A. WEBB ASSOCIATES
 CIVIL ENGINEERS
 RIVERSIDE CALIFORNIA

SHEET 2
 OF 2 SHEETS
 FILE NO.:

× FD. Ramset Nail on T/C ● FD. LD. & TK. on T/C
 ■ FD. "C" Nail on T/C ○ Set LD. & TK. on T/C

Scale:
 Date:
 Drawn by:
 W.O.:
 F.B.:

OFFICIAL TIE PLAT
 CITY OF RIVERSIDE
These ties are for the purpose of perpetuating the found monumentation. No claim is made as to the relationship of the points or lines shown hereon to true boundary locations.

Sheet 1 of 1
 File No.: