


Street: Riveridge Dr.
6932 TIF
 OFFICIAL USE ONLY
 X-Street: S'y of Campus Prwy

SHEET 13 OF 18 SHEETS
 SEE SHEET 14

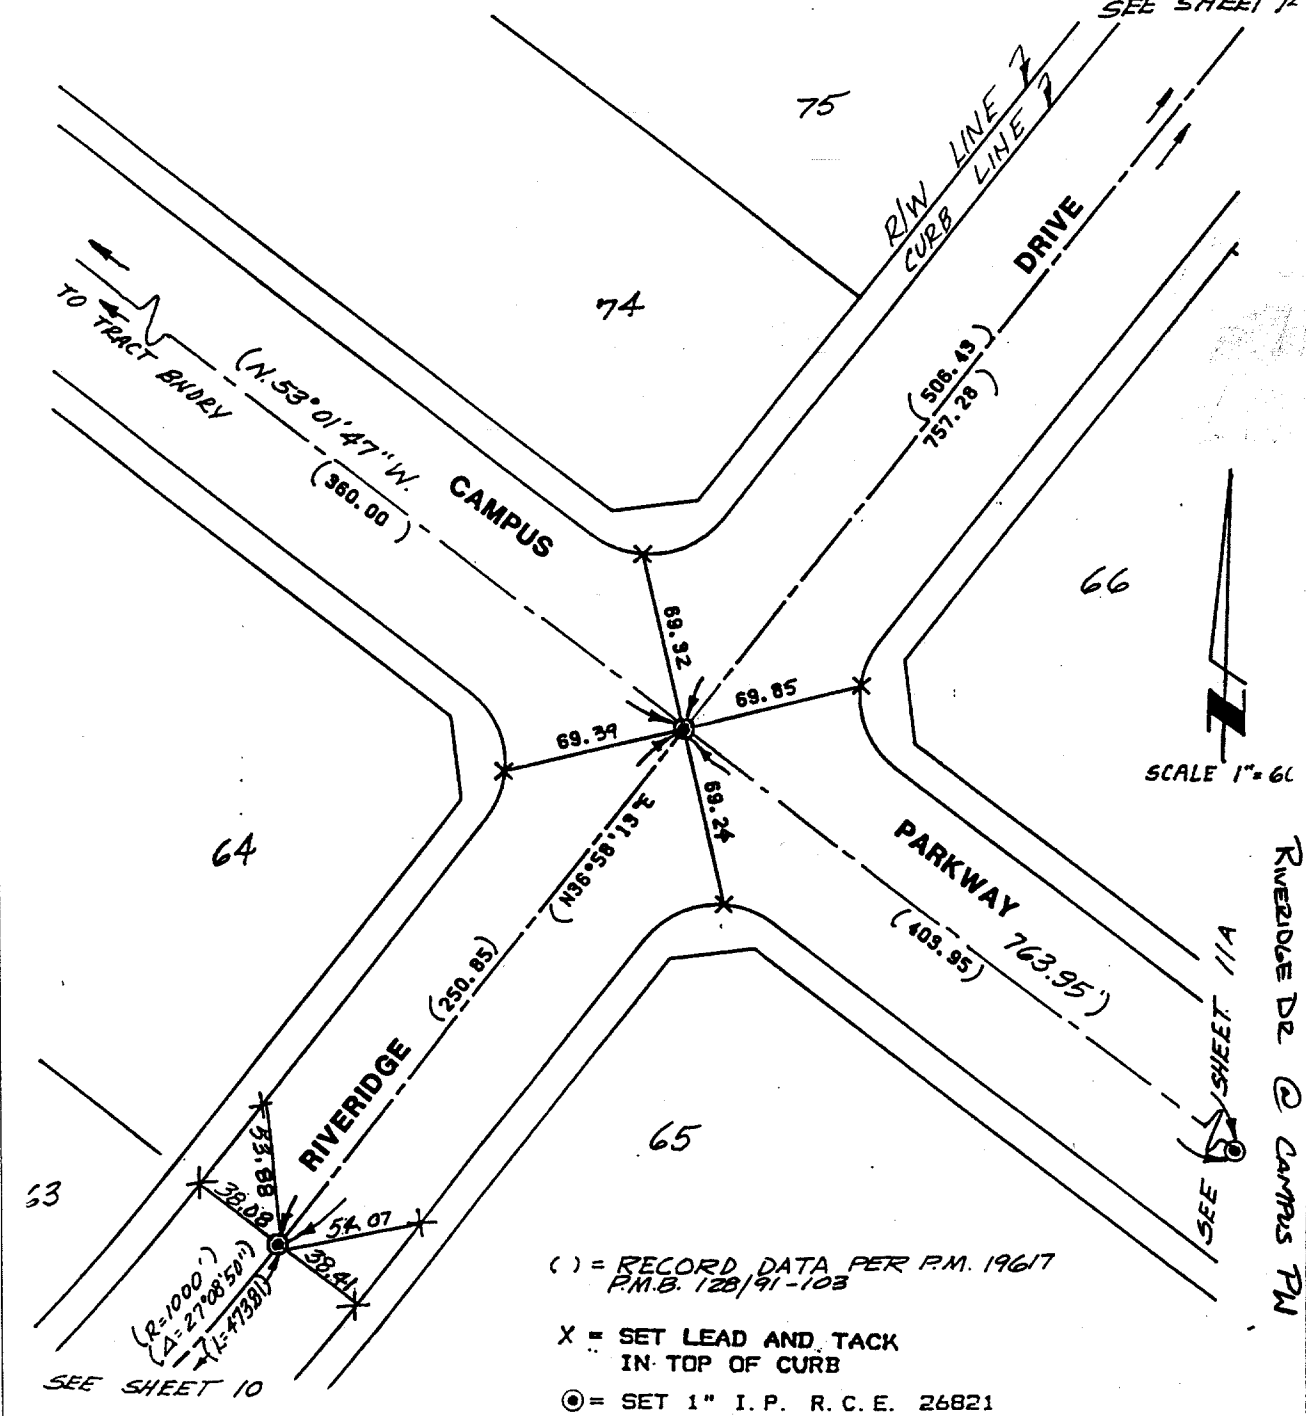

() = RECORD DATA PER P.M. 19617
 P.M.B. 128/91-103

X = SET LEAD AND TACK
 IN TOP OF CURB

⊙ = SET 1" I.P. R.C.E. 26821

- ✕ FD. Ramset Nail on T/C
- FD. LD. & TK. on T/C
- FD. "C" Nail on T/C
- Set LD. & TK. on T/C

Scale:
 Date:
 Drawn by:
 W.O.:
 F.B.:

OFFICIAL TIE PLAT
CITY OF RIVERSIDE

These ties are for the purpose of perpetuating the found monumentation. No claim is made as to the relationship of the points or lines shown hereon to true boundary locations.

Sheet 1 of 1
 File No.: