
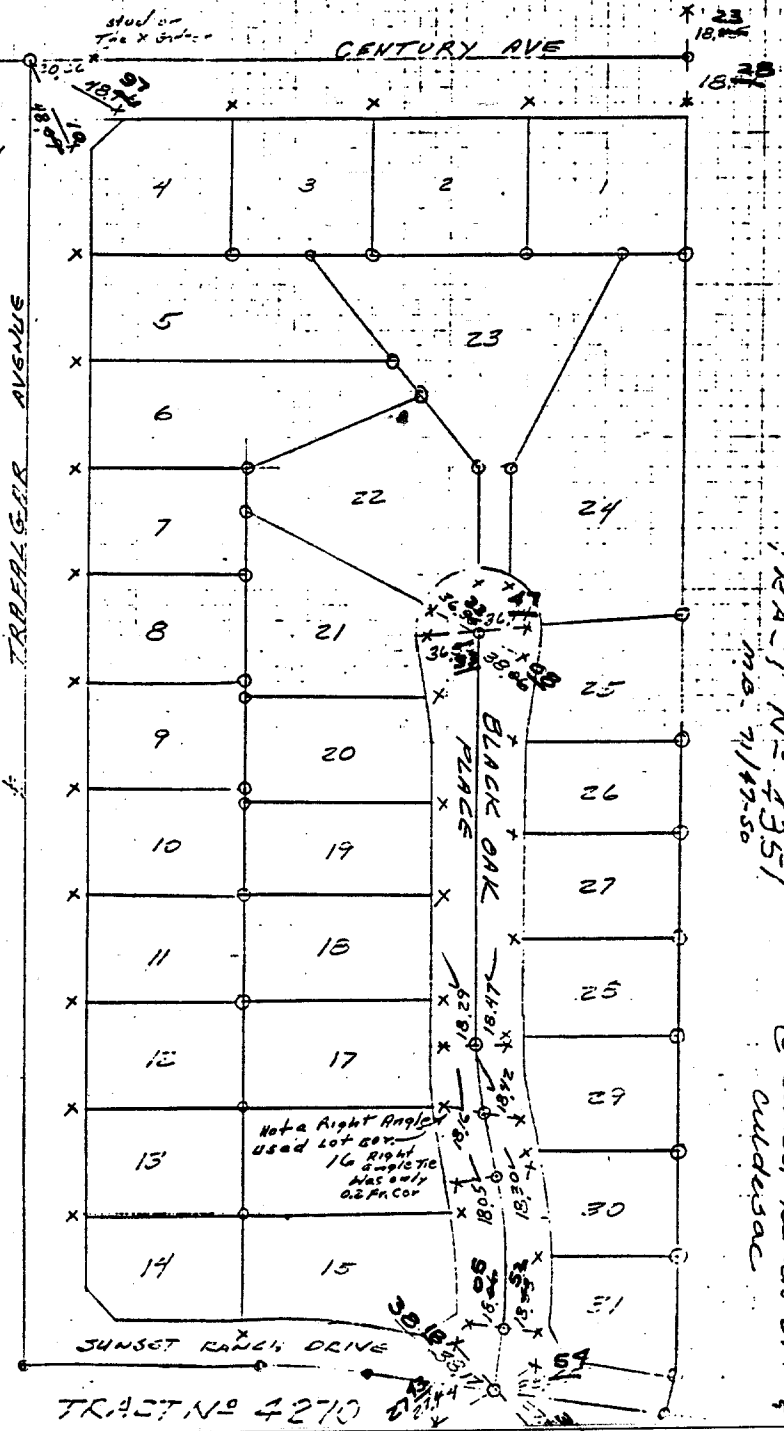


705.TIF

Joe Aguilera H. Evans R. Diaz Jr 1022 225

M.B. 91/6.8

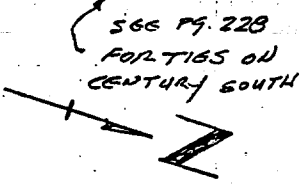

⊙ = rd. from as per TR. MAP  
 ○ = set 1" I.P. AC 9876  
 X = set stud of tag AC 9876 on TC  
 \* = set stud only for # Ties

Street: BLACK OAK PL

X-Street: OFFICIAL USE ONLY

SUNSET RANCH DR.

- ⊗ FD. Ramset Nail on T/C
- FD. LD. & TK. on T/C
- FD. "C" Nail on T/C
- Set LD. & TK. on T/C

Scale:

Date:

Drawn by:

W.O.:

F.B.:

## OFFICIAL TIE PLAT

### CITY OF RIVERSIDE

These ties are for the purpose of perpetuating the found monumentation. No claim is made as to the relationship of the points or lines shown hereon to true boundary locations.

Sheet 1 of 1

File No.: