

Street: 7216.TIF


SEVENTH ST.

X-Street: OFFICIAL USE ONLY

OTTAWA AVE.

**NOTE:**

- ⊙ SET PK + TAG PER. CRFB 977 46
- ⊕ TRANSIT TIE DISTANCE

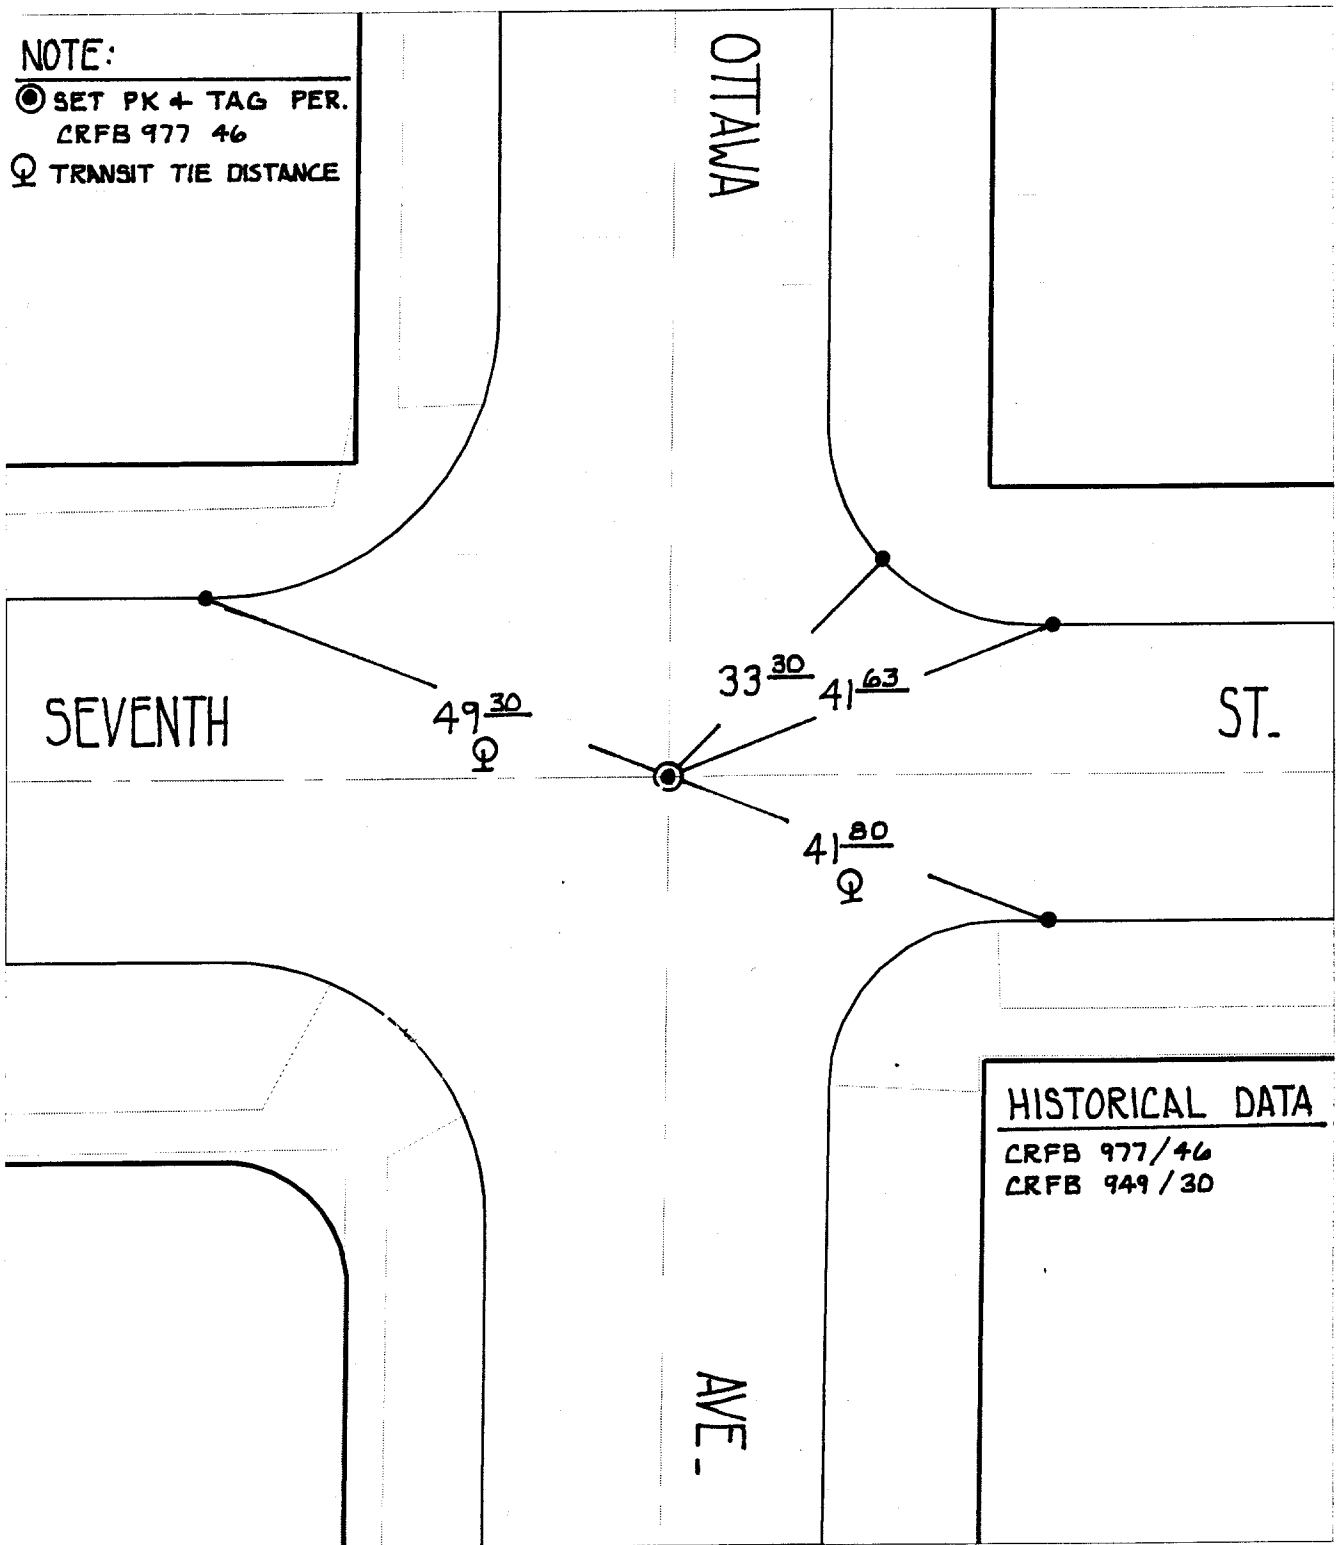

**HISTORICAL DATA**

CRFB 977/46  
CRFB 949/30

- ⊗ FD. Ramset Nail on T/C
- FD. "C" Nail on T/C

- FD. LD. & TK. on T/C
- Set LD. & TK. on T/C

Scale: 1" = 20'

Date: 7/29/99

Drawn by: survey

W.O.:

F.B.:

**OFFICIAL TIE PLAT**  
CITY OF RIVERSIDE

*These ties are for the purpose of perpetuating the found monumentation. No claim is made as to the relationship of the points or lines shown hereon to true boundary locations.*



Sheet 1 of 1

File No.: