


LL 11 / 104

⊕ TIES  
W. E. BLAKEY

○ = SET 1" IP & TAG R/C 31574

■ = SET L & TAG IN T.C.

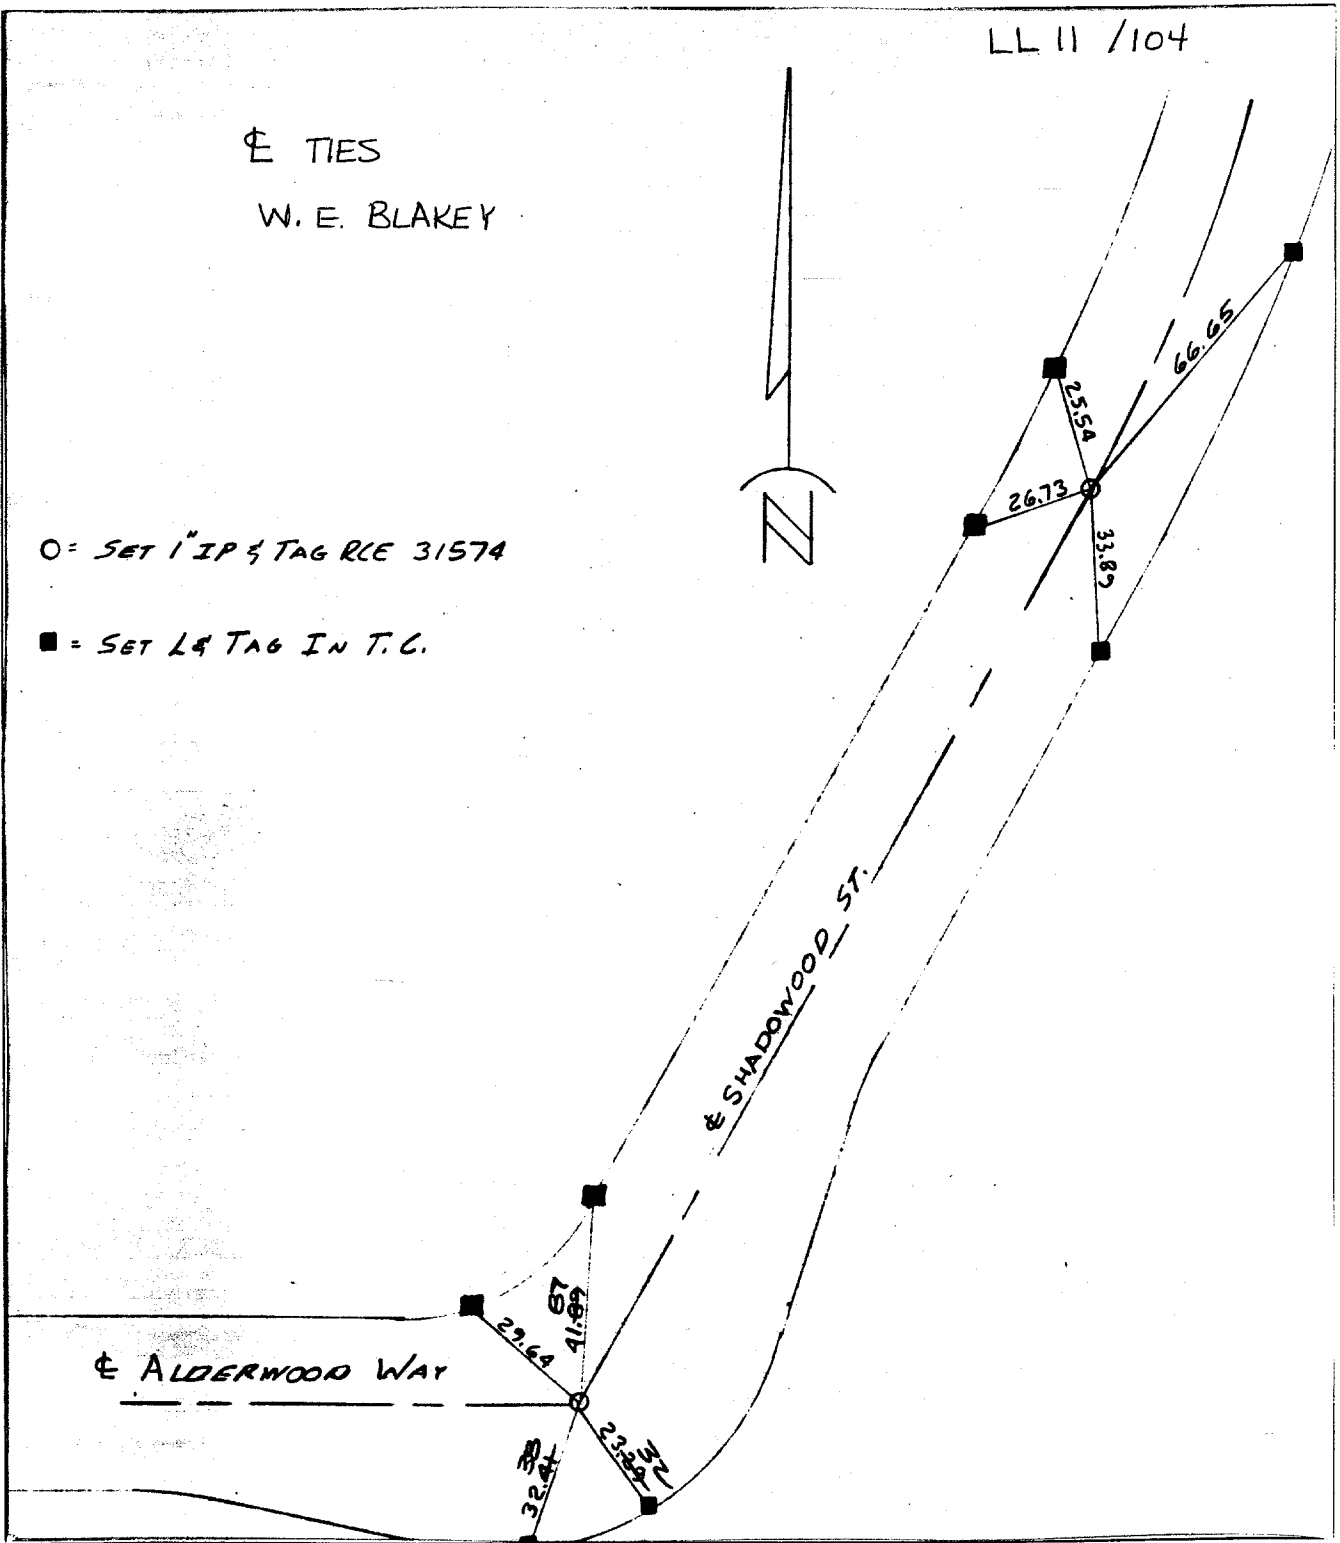

⊗ FD. Ramset Nail on T/C  
■ FD. "C" Nail on T/C

● FD. LD. & TK. on T/C  
○ Set LD. & TK. on T/C

Street: SHADOWWOOD ST. 7224.77E  
N'LY X-Street: ALDERWOOD WAY  
OFFICIAL USE ONLY

Scale:

Date: DEC 1998

Drawn by:

W.O.:

F.B.:

# OFFICIAL TIE PLAT

## CITY OF RIVERSIDE

*These ties are for the purpose of perpetuating the found monumentation. No claim is made as to the relationship of the points or lines shown hereon to true boundary locations.*

TRACT 22480

Sheet 5 of 6  
File No.: