


\* SWING TIES \*

**HISTORICAL DATA:**  
 TR. 7499 ~ M.B. 87/51-52  
 AAWEBB FB 1039/101  
 FB. 623/78 (CITY)

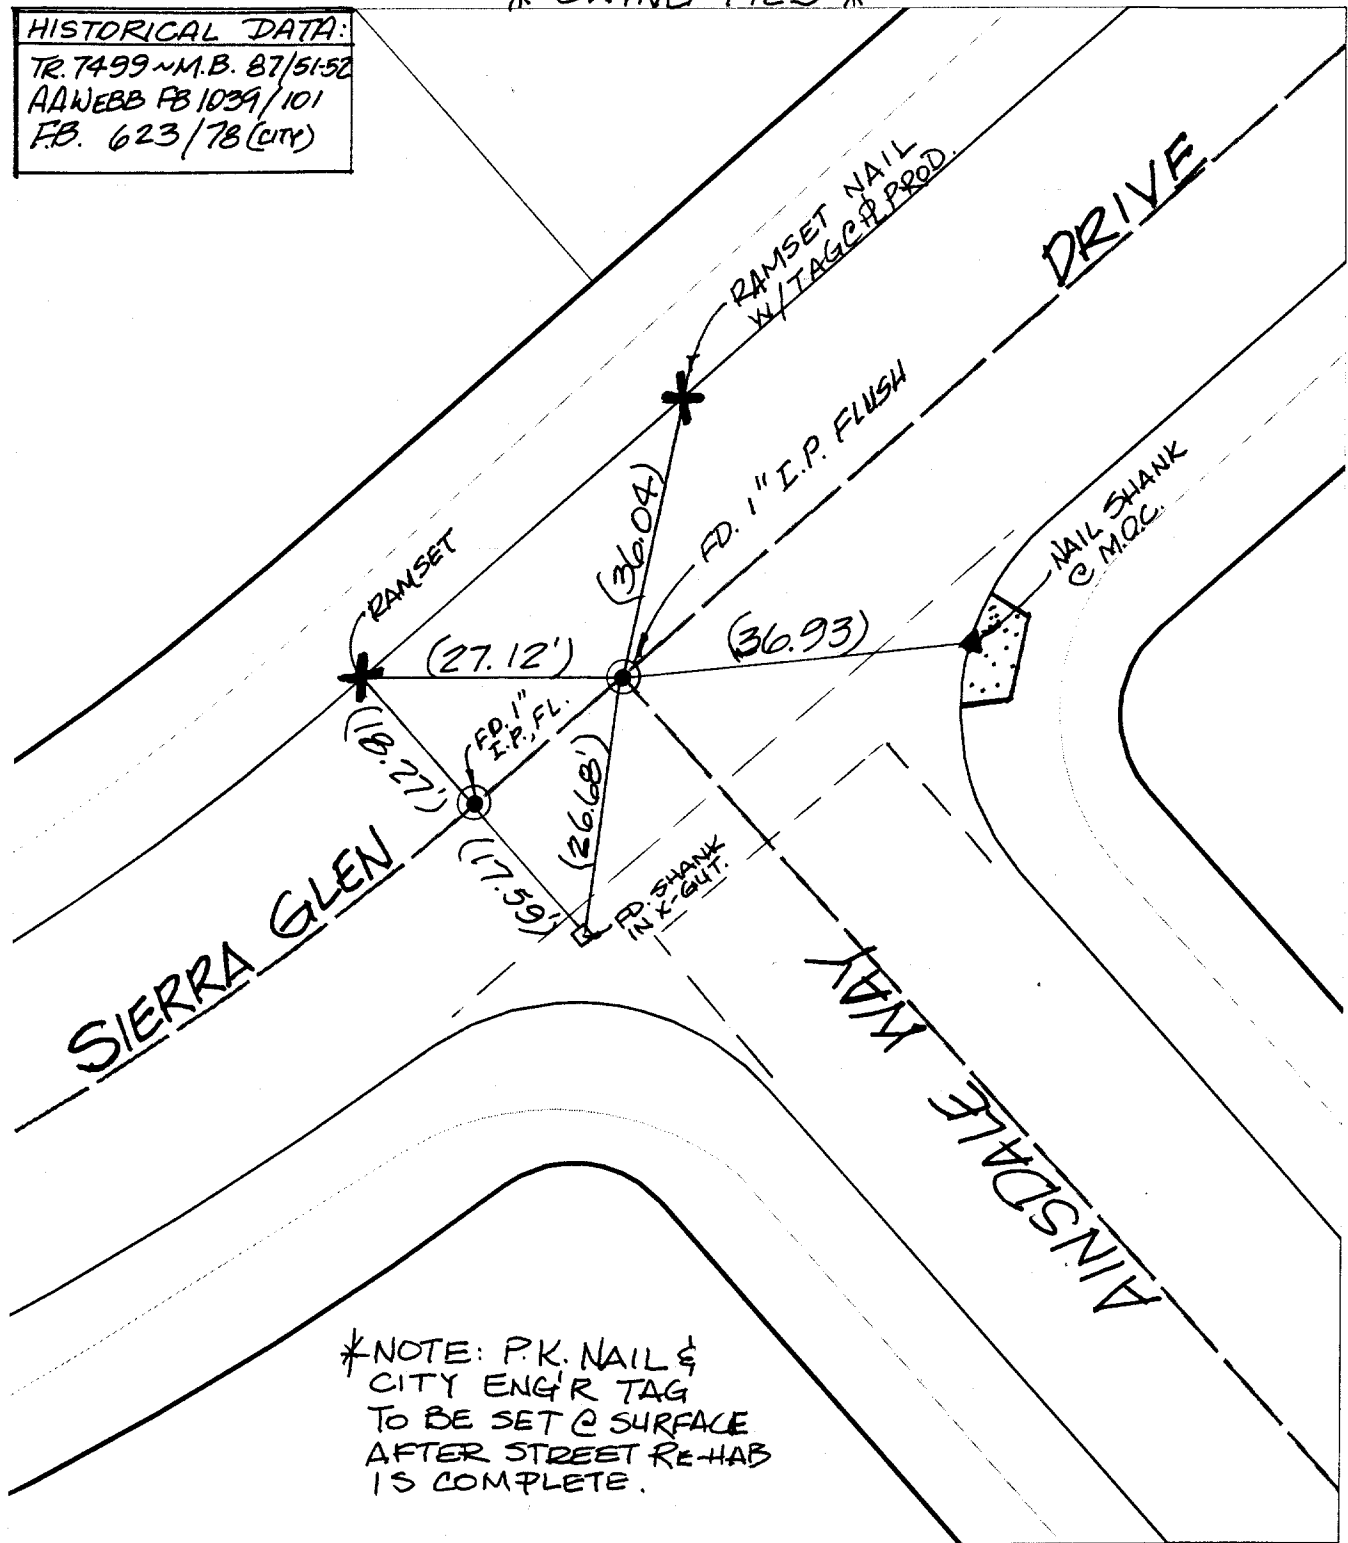

\*NOTE: P.K. NAIL & CITY ENGR TAG TO BE SET @ SURFACE AFTER STREET RE-HAB IS COMPLETE.


- ✕ FD. Ramset Nail on T/C
- FD. LD. & TK. on T/C
- FD. "C" Nail on T/C
- Set LD. & TK. on T/C

Street: **7298 TIE** **SIERRA GLEN DRIVE**  
 X-Street: **AINSDALE WAY**  
 OFFICIAL USE ONLY

Scale: 1" = 20'  
 Date: 11/23/99  
 Drawn by: scurtis *KEE*  
 W.O.:  
 F.B.:

**OFFICIAL TIE PLAT**  
**CITY OF RIVERSIDE**

*These ties are for the purpose of perpetuating the found monumentation. No claim is made as to the relationship of the points or lines shown hereon to true boundary locations.*

  
 Sheet 1 of 1  
 File No.: