

70-305

TRACT # 4107

DATE 9/6/71

1020 PAGE 145

PARTY NO. AND MEMBERS John Og. Roy D. Joe Beeler


SOILS CALC'D BY

CALC'S CHECKED BY

MAP NO.

STILLWELL WEATHER

Set & Final monuments  
 & R.P.'s  
 x = Set SUREFIRE studs  
 ON T.C.  
 o = Set 1" I.P. RCE9876

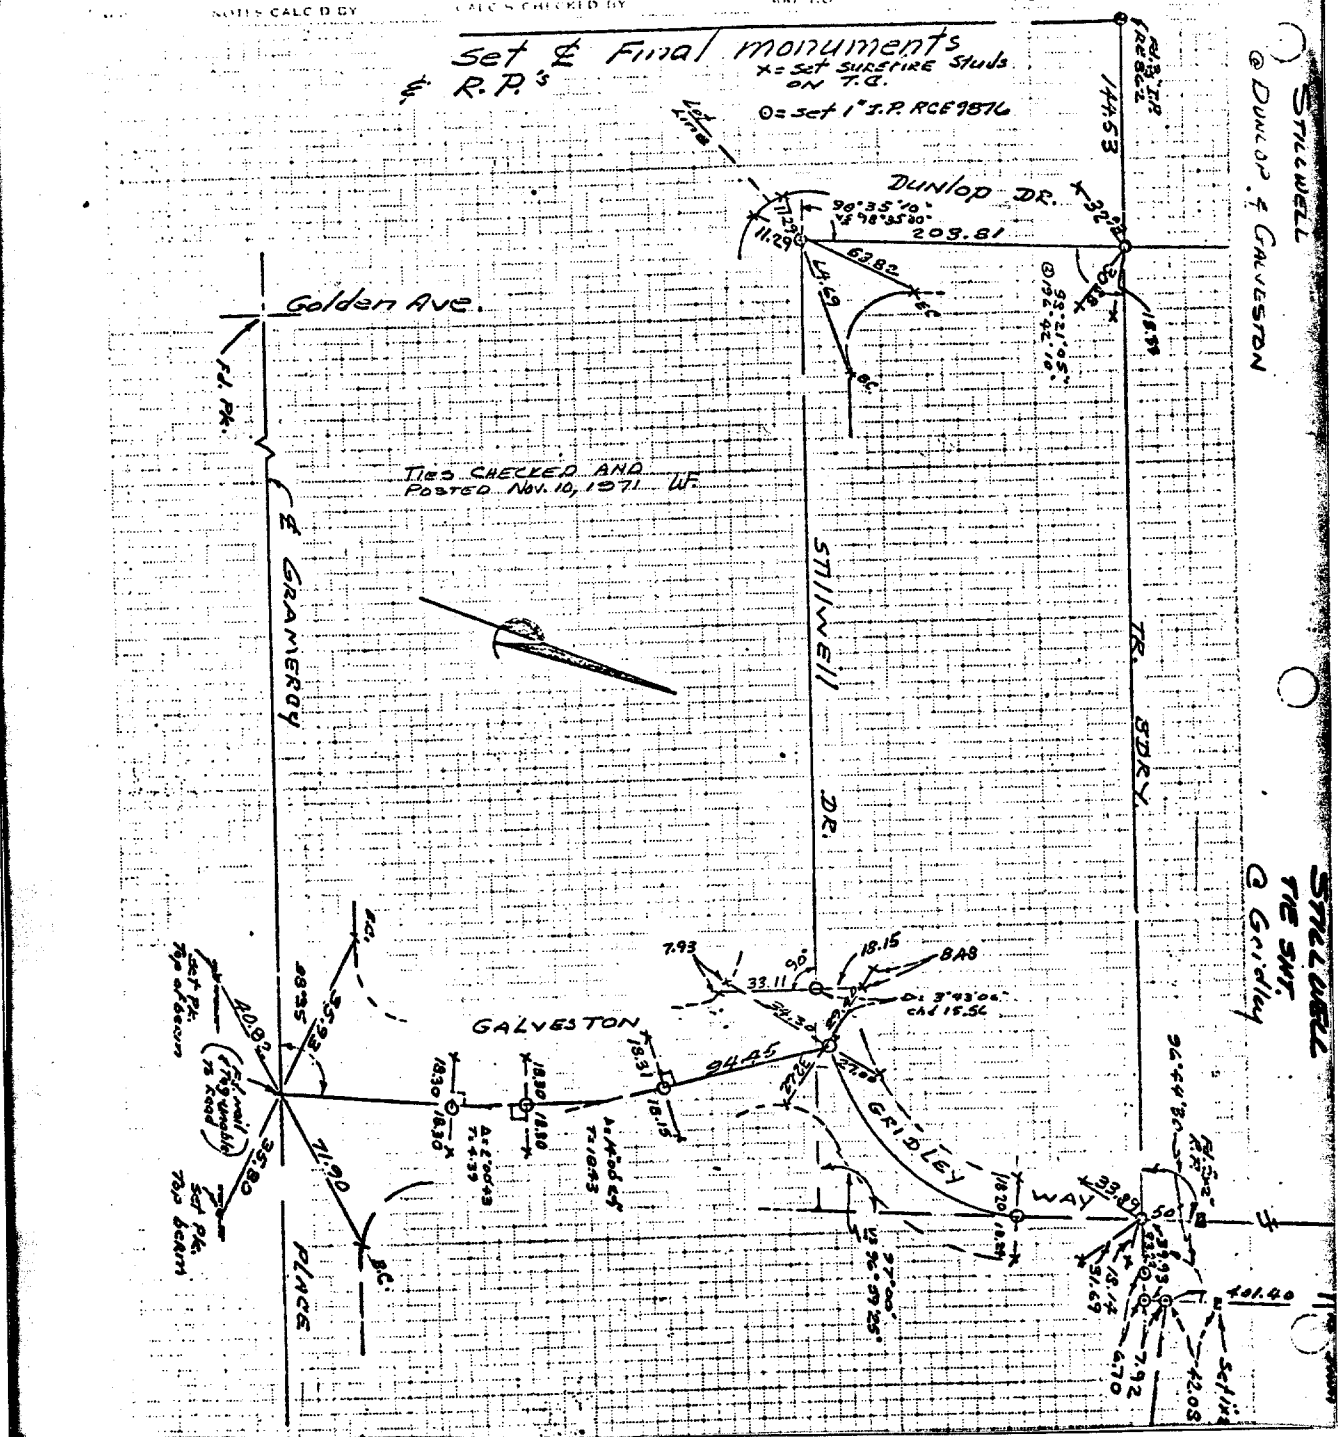

× FD. Ramset Nail on T/C  
 ■ FD. "C" Nail on T/C

● FD. LD. & TK. on T/C  
 ○ Set LD. & TK. on T/C

Scale:  
 Date:  
 Drawn by:  
 W.O.:  
 F.B.:

# OFFICIAL TIE PLAT

## CITY OF RIVERSIDE

These ties are for the purpose of perpetuating the found monumentation. No claim is made as to the relationship of the points or lines shown hereon to true boundary locations.

Sheet 1 of 1  
 File No.:

Street: **STILLWELL DR.**  
**7412.TIF**  
 X-Street: **B/F DUNLOP DR. & GALVESTON**  
 OFFICIAL USE ONLY