


Street: **SUNROSE DR.**
7517. TIE
 X-Street: **COLLETT AVE.**
 OFFICIAL USE ONLY

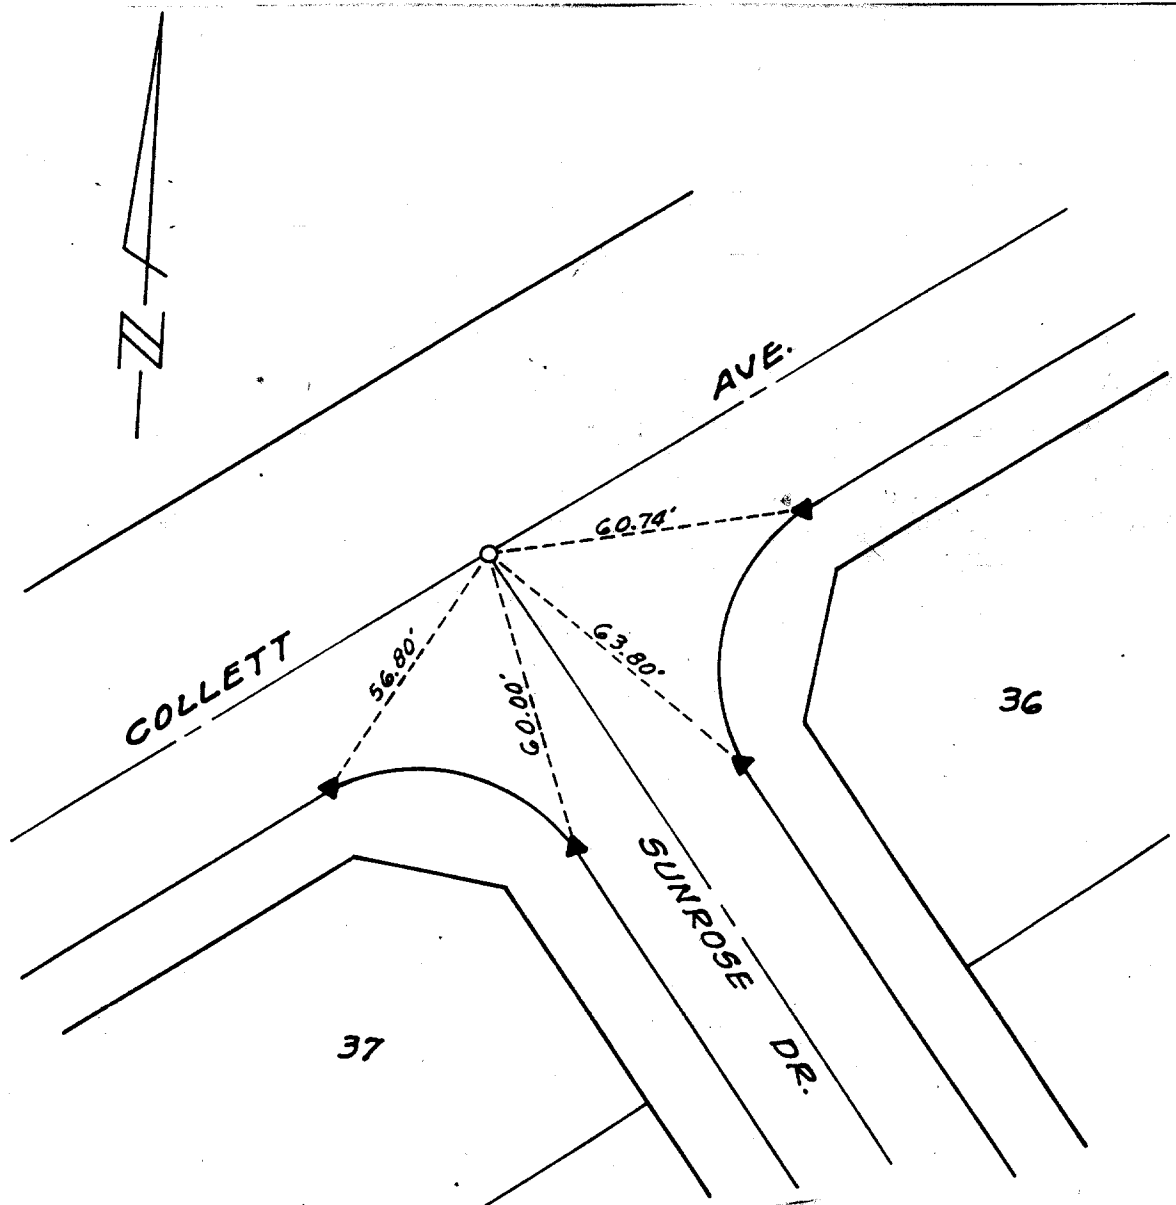

- △ - SET N & TAG RCE 11842 ON T.C. & LOT LINE PROJECTED
- - SET 1" I.P. TAGGED RCE 11842
- ▲ - SET "RAMSET" NAIL
- - FOUND MONUMENT

SCALE: 1"=30'	OFFICIAL TIE PLAT CITY OF RIVERSIDE	SHEET 1
DATE: 11-9-90		OF 4 SHEETS
DR. BY: MA	ALBERT A. WEBB ASSOCIATES CIVIL ENGINEERS RIVERSIDE CALIFORNIA	FILE NO.: 3044.26
W.O.: 86-32		
F.B.: 1018		

- ⊗ FD. Ramset Nail on T/C
- FD. LD. & TK. on T/C
- FD. "C" Nail on T/C
- Set LD. & TK. on T/C

Scale:	OFFICIAL TIE PLAT CITY OF RIVERSIDE	
Date:		
Drawn by:		<i>These ties are for the purpose of perpetuating the found monumentation. No claim is made as to the relationship of the points or lines shown hereon to true boundary locations.</i>
W.O.:		Sheet 1 of 1
F.B.:		File No.: