


Street: **SUNUP CIR.**
7529.TIF
 OFFICIAL USE ONLY
 X-Street: **CUL-DE-SAC**
 OFFICIAL USE ONLY

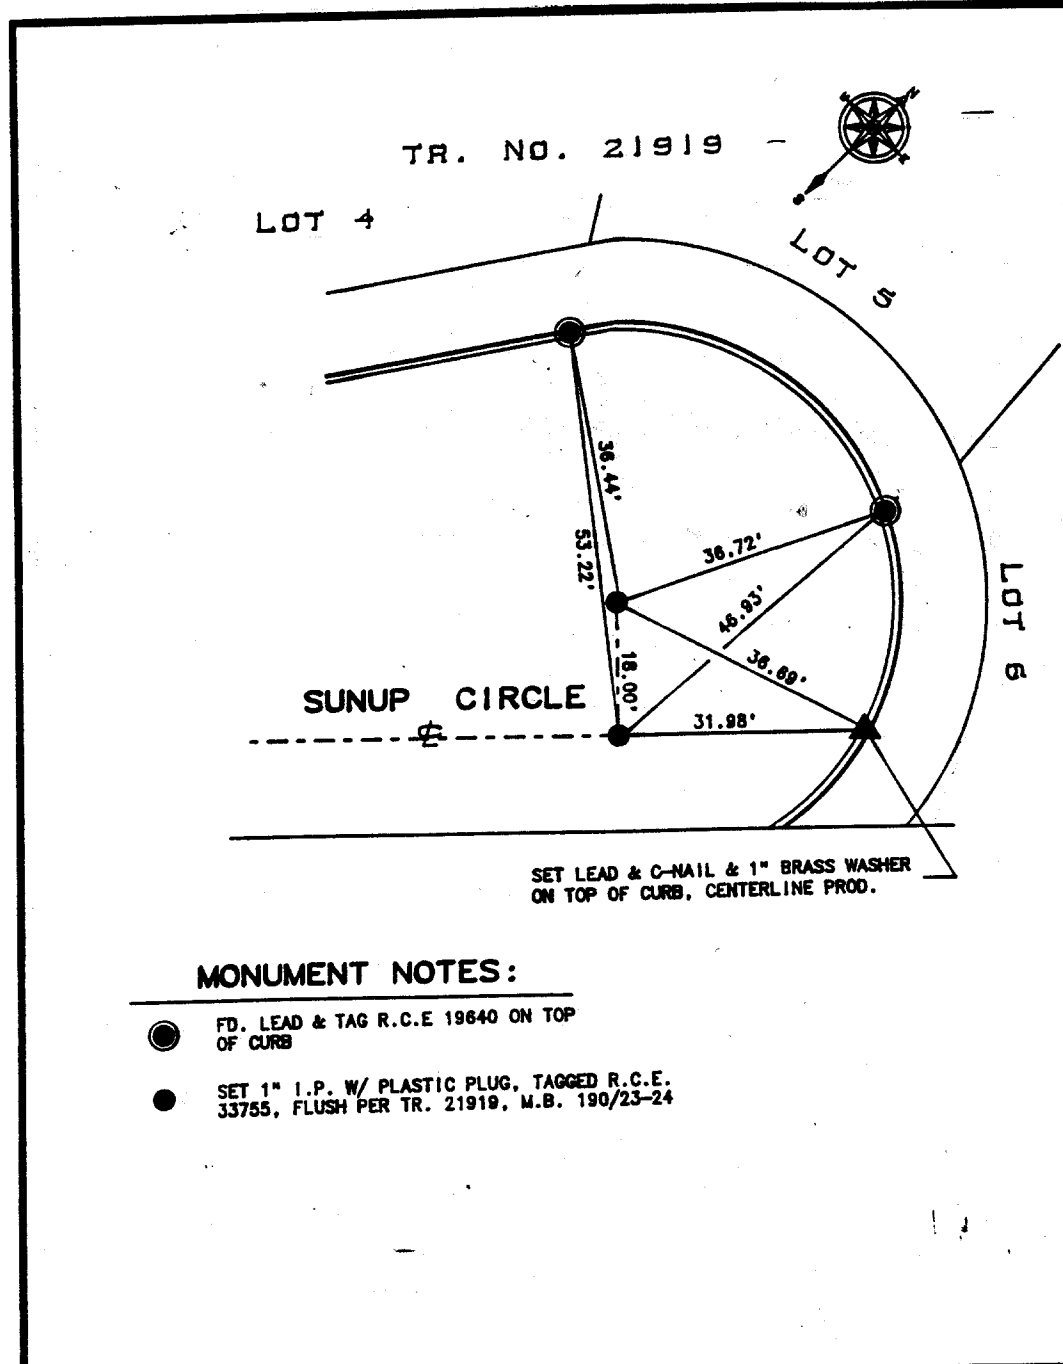

MONUMENT NOTES:

- FD. LEAD & TAG R.C.E 19640 ON TOP OF CURB
- SET 1" I.P. W/ PLASTIC PLUG, TAGGED R.C.E. 33755, FLUSH PER TR. 21919, M.B. 190/23-24

SCALE: 1" = 20'	OFFICIAL TIE PLAT CITY OF RIVERSIDE	SHEET
DATE: 4-10-95		2
OR. BY:	PREPARED BY: THOMAS W. CHADWELL R.C.E. 33755	OF 2 SHEETS
W.O.:		F.B.:
F.B.:		

- ✕ FD. Ramset Nail on T/C
- FD. LD. & TK. on T/C
- FD. "C" Nail on T/C
- Set LD. & TK. on T/C

Scale:	OFFICIAL TIE PLAT CITY OF RIVERSIDE	
Date:		
Drawn by:	<i>These ties are for the purpose of perpetuating the found monumentation. No claim is made as to the relationship of the points or lines shown hereon to true boundary locations.</i>	Sheet 1 of 1
W.O.:		File No.:
F.B.:		