


STREET ADRIANA AVE

X-STREET OFFICE USE ONLY

77. TIF

C 7689

TIES - ADRIANA AVE.
 STREET IN RIVERSIDE - TRACT 7683 8-16-78 205-01
 PARTY NO. AND MEMBERS BARRIE - LANTZ F.B. PAGE 4
 NOTES CALC'D BY: CALLS CHECKED BY:

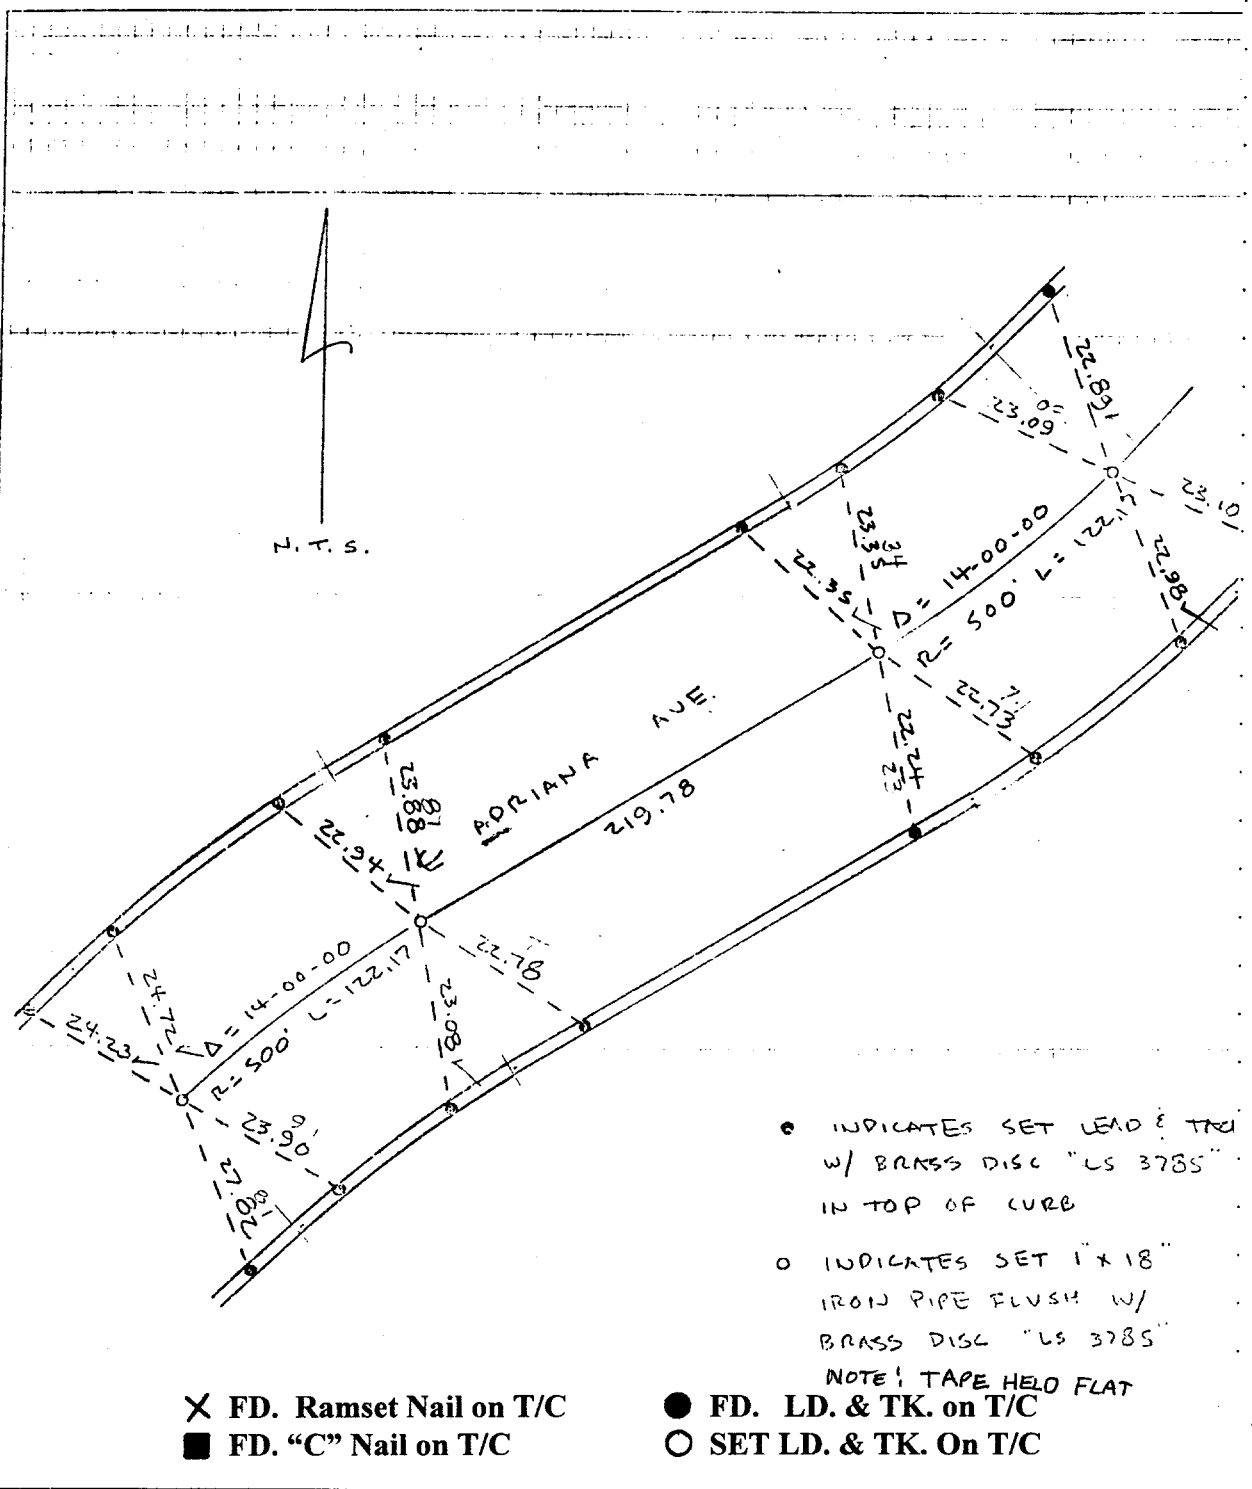

● INDICATES SET LEAD & TK W/ BRASS DISC "LS 3785" IN TOP OF CURB
 ○ INDICATES SET 1" x 18" IRON PIPE FLUSH W/ BRASS DISC "LS 3785"
 NOTE: TAPE HELD FLAT

- ✕ FD. Ramset Nail on T/C
- FD. LD. & TK. on T/C
- FD. "C" Nail on T/C
- SET LD. & TK. On T/C

SCALE:
 DATE:
 DR. BY:
 W.O.:
 F.B.:

OFFICIAL TIE PLAT
CITY OF RIVERSIDE
These ties are for the purpose of perpetuating the found monumentation. No claim is made as to the relationship of the points or lines shown hereon to true boundary locations.

SHEET
 OF SHEETS
 FILE NO.: