


FILE NO.: 30728
 OF 28 SHEETS
 11
 SHEET

PREPARED BY: KEITH INTERNATIONAL, INC.
 22890 CACTUS AVE., #300
 MORENO VALLEY, CA 92557
 (909) 653-0234
 LAND SURVEY DIVISION

F.B.: 30650
 W.O.: 30650
 DR. BY: T.F.M.
 DATE: 10-20-95
 SCALE: 1"=40'


OFFICIAL TIE PLAT
 CITY OF RIVERSIDE

STREET THORNHILL
 7741 TIE
 X-STREET APPLECROSS
 OFFICE USE ONLY

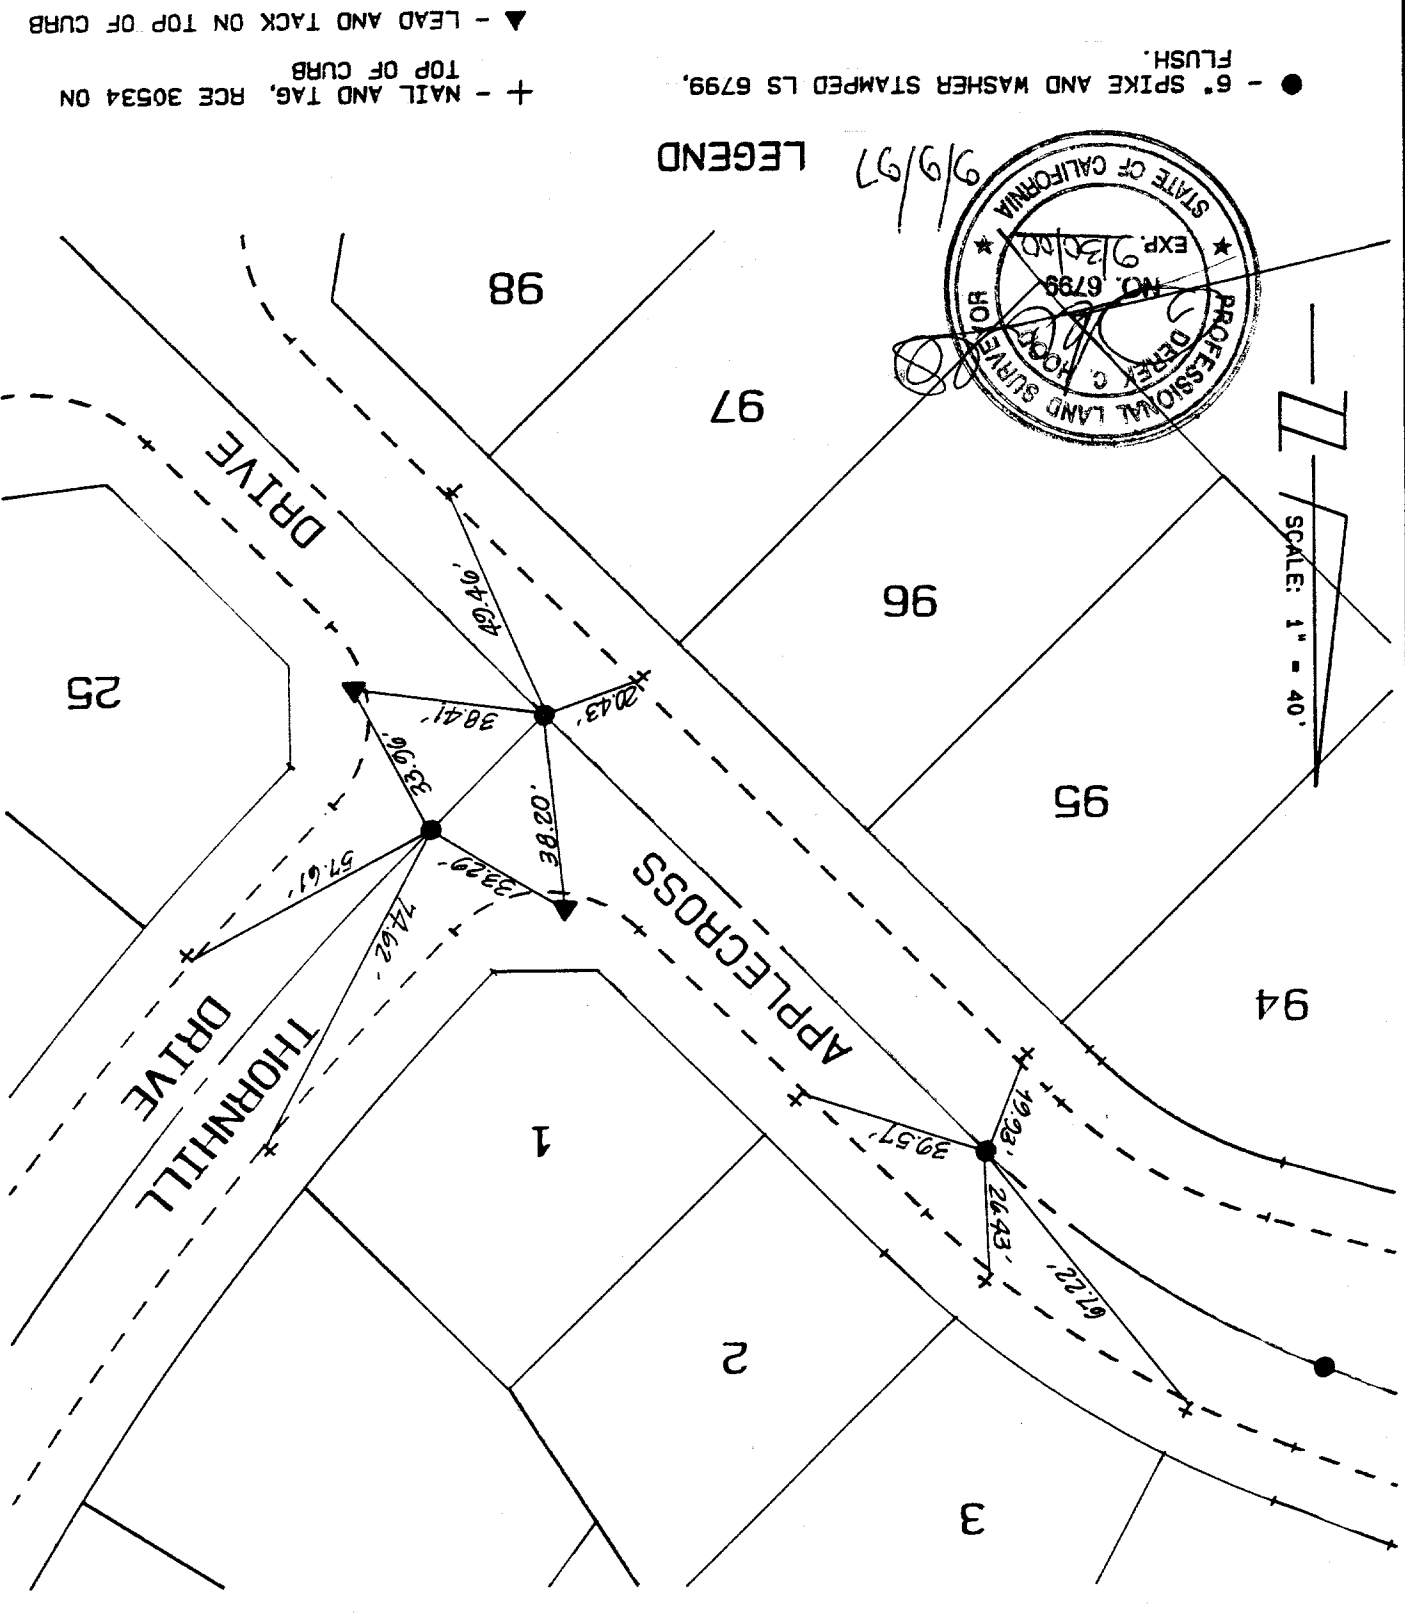

LEGEND

- - 6" SPIKE AND WASHER STAMPED LS 6799, FLUSH.
- + - NAIL AND TAG, RCE 30534 ON TOP OF CURB
- ▼ - LEAD AND TACK ON TOP OF CURB

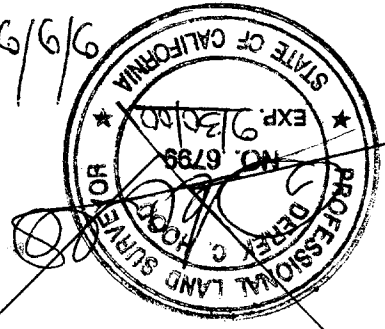

SCALE: 1" = 40'

TIES FOR TRACT NO. 22408-1, M.B. 227/17-29