


BY J. CANTY DATE 4-5-68
 CHKD. BY _____ DATE _____

SUBJECT TRACT 3647

SHEET NO. 6 OF 7
 JOB NO. W.O. #1445

VIA CONEJO
 SWLY OF VIA TIOGA

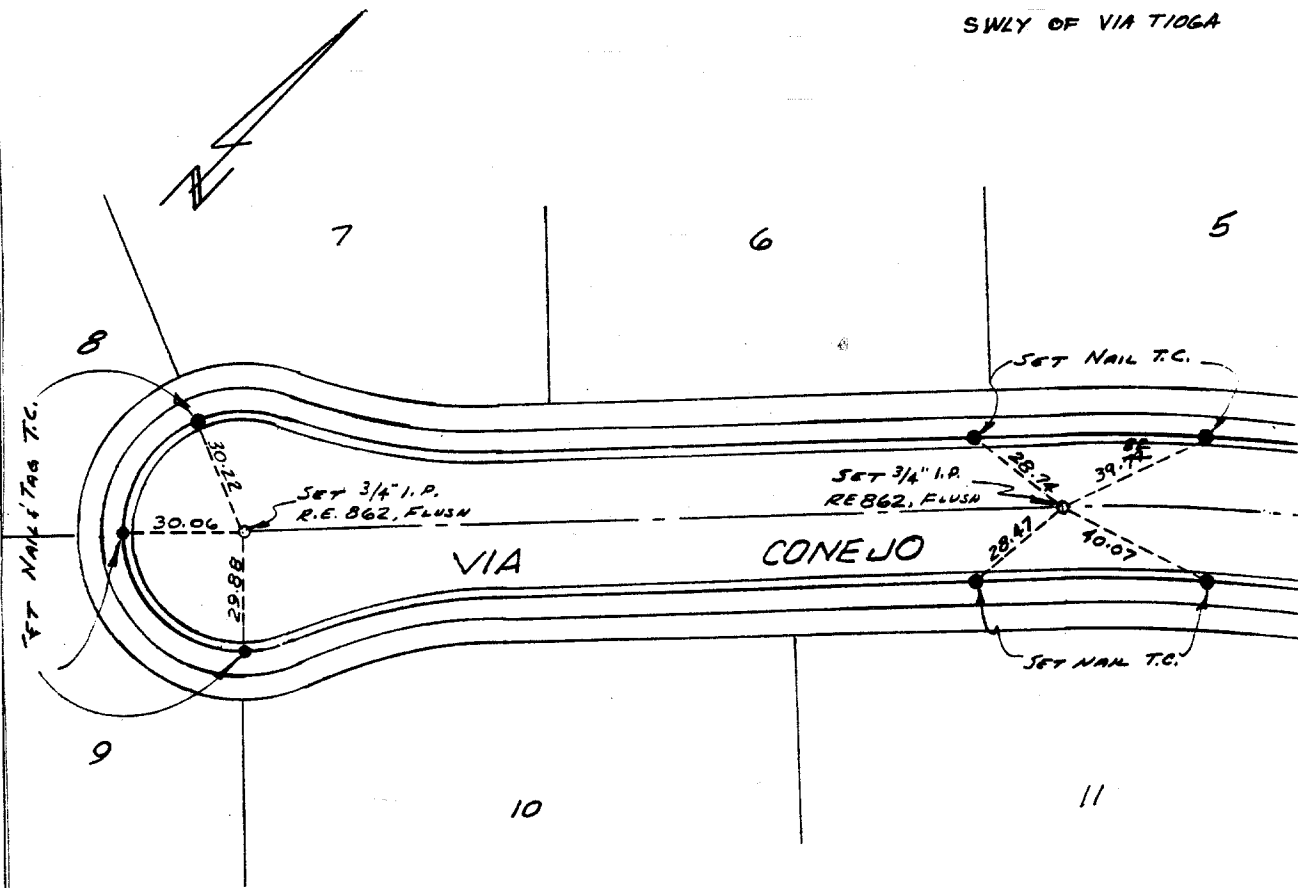

FIELD CHECKED BY F.E.L. 4/19/68 J.P.

TIE SHEET

TRACT 3647 M.B. 57/65

APRIL 1968 SCALE: 1"=40'

✕ FD. Ramset Nail on T/C
 ■ FD. "C" Nail on T/C

● FD. LD. & TK. on T/C
 ○ Set LD. & TK. on T/C

Street: VIA CONEJO
8107. TIF
 SWLY X-Street: VIA TIOGA
 OFFICIAL USE ONLY

Scale:
 Date: 4-5-68
 Drawn by:
 W.O.: 1445
 F.B.:

OFFICIAL TIE PLAT
CITY OF RIVERSIDE

These ties are for the purpose of perpetuating the found monumentation. No claim is made as to the relationship of the points or lines shown hereon to true boundary locations.

TR 3647

Sheet 1 of 1
 File No.: