


Street:

VIA SOTELO
8166.71F

OFFICIAL USE ONLY

X-Street:

COUNTRY CLUB DRIVE

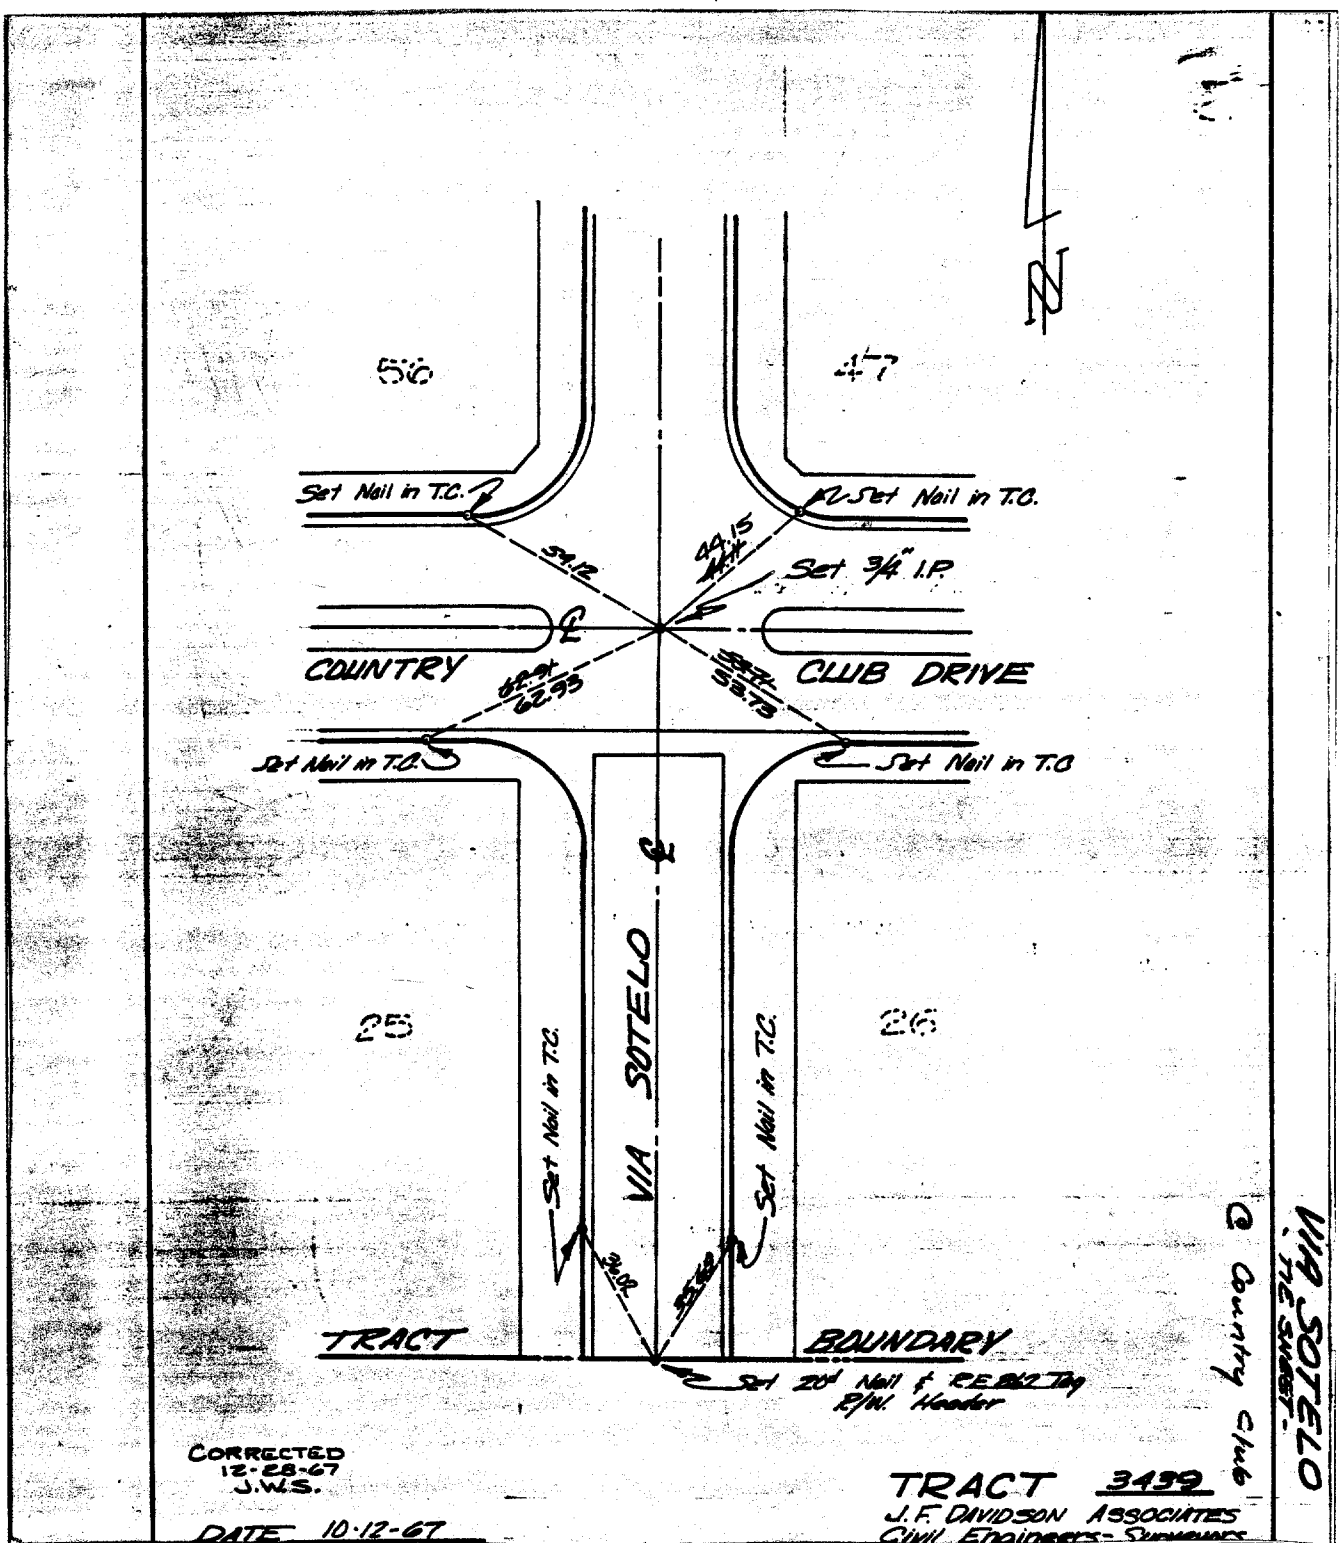

CORRECTED
12-28-67
J.W.S.

DATE 10-12-67

TRACT 3499
J.F. DAVIDSON ASSOCIATES
CIVIL ENGINEERS - SURVEYORS

- ✗ FD. Ramset Nail on T/C
- FD. LD. & TK. on T/C
- FD. "C" Nail on T/C
- Set LD. & TK. on T/C

Scale:

Date:

Drawn by:

W.O.:

F.B.: 993/58

OFFICIAL TIE PLAT
CITY OF RIVERSIDE

These ties are for the purpose of perpetuating the found monumentation. No claim is made as to the relationship of the points or lines shown hereon to true boundary locations.

Sheet 1 of 1

File No.: