

Scale: 1" = 20'
Date: 09/03/98
Drawn by: bmark
W.O.:
F.B.:

OFFICIAL TIE PLAT

CITY OF RIVERSIDE

These ties are for the purpose of perpetuating the found monumentation. No claim is made as to the relationship of the points or lines shown hereon to true boundary locations.




File No.:
Sheet 1 of 1

Street: **8221.71F** VICKSBURG COURT
X-Street: CUL-DE-SAC
N. OF STONEWALL DR.

*NOTE:
P.K. AND CITY ENGINEER TAG
TO BE SET @ SURFACE AFTER
STREET CONST. IS COMPLETE
(IF POSSIBLE)
RESET 12-1-00

- × FD. Ramset Nail on T/C
- FD. "C" Nail on T/C
- FD. LD. & TK. on T/C
- Set LD. & TK. on T/C

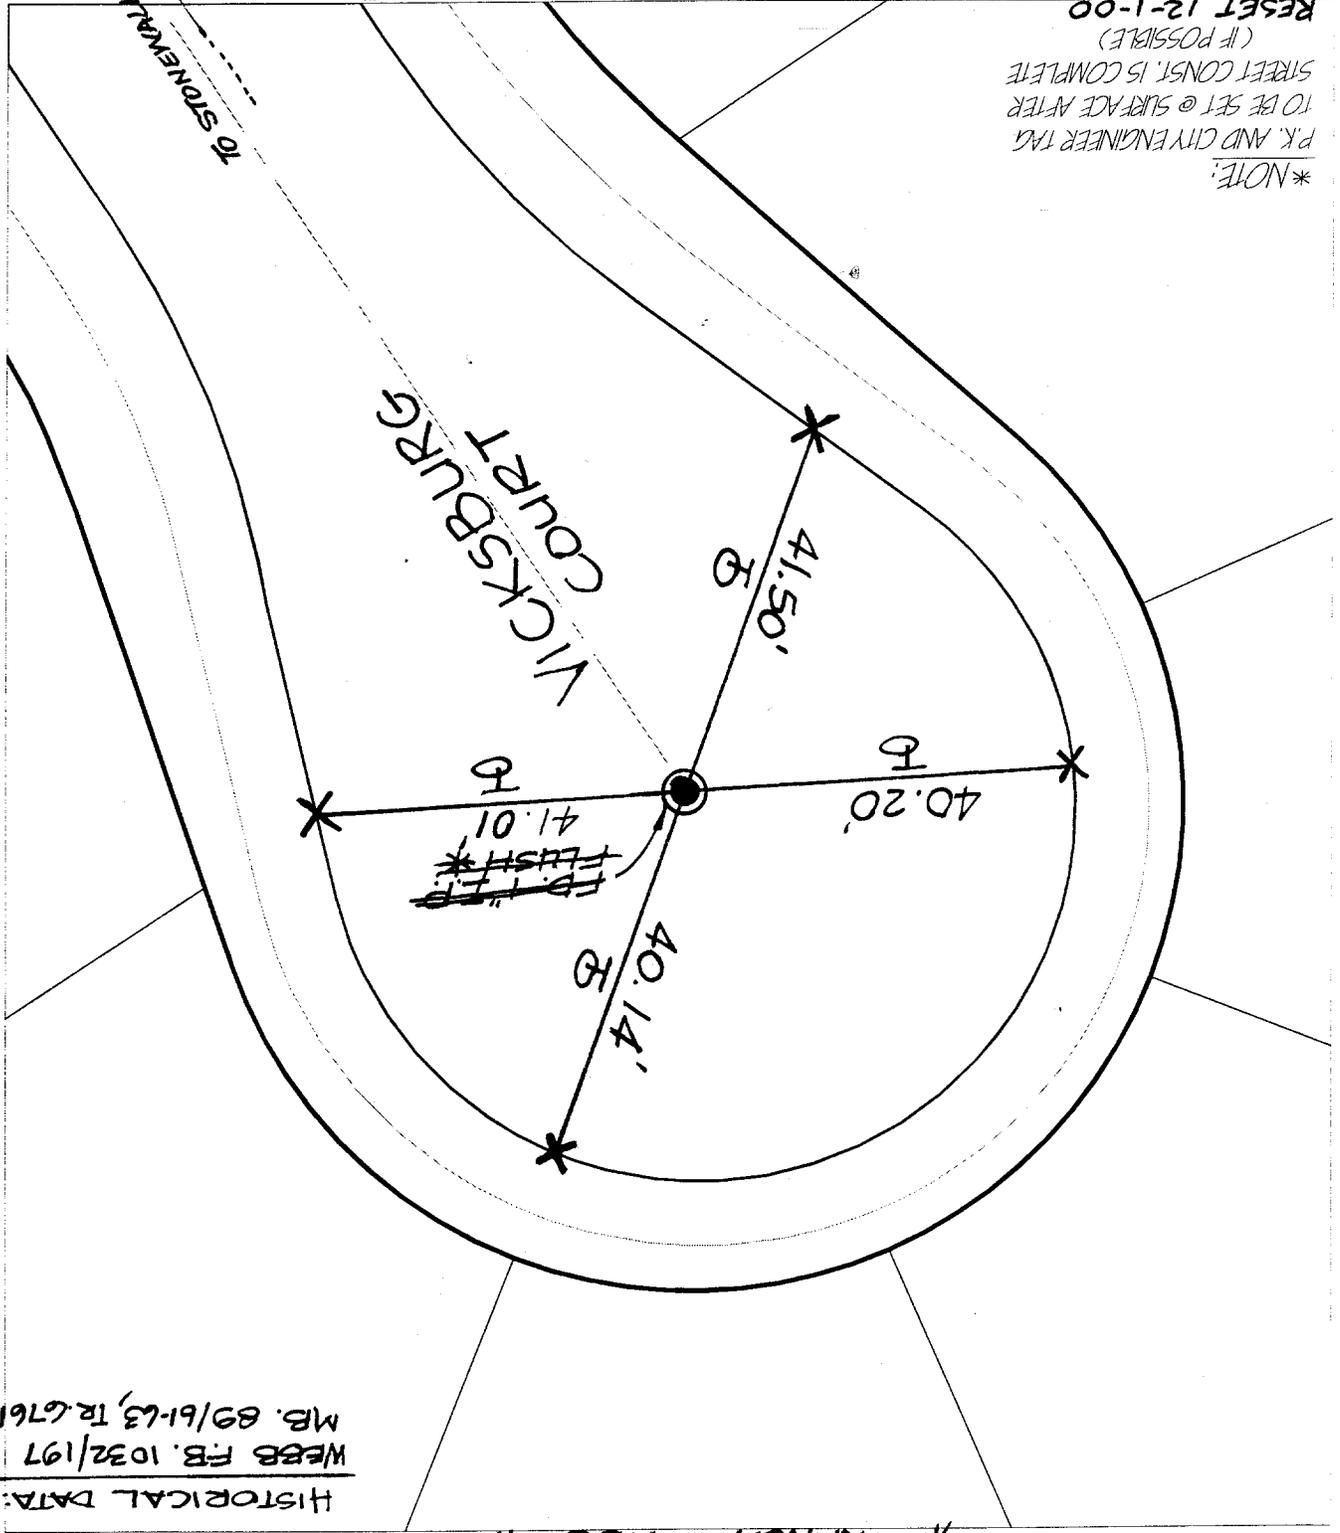

HISTORICAL DATA:
WEBB FB. 1032/197
MB. 89/6-63, TR. 6761

* TRANSIT TIES *