

Street: **VOLTAIRE DRIVE** X-Street: _____
8265 T/F OFFICIAL USE ONLY

J. F. DAVIDSON ASSOCIATES
 CIVIL ENGINEERS • SURVEYORS • PLANNERS

F.B. 9219/600

VEY OF **2-TIES**

BUCCARDIA TR. 20312

W.O.No. **9219**


DATE **10-14-97**

VEY PARTY **SEBURNIA STENO HERGENA**

REF. _____

A.M. _____

- SET 1" I.P. STAMPED LS 2018 FLUSH.
- SET RAMSET ON T.C.

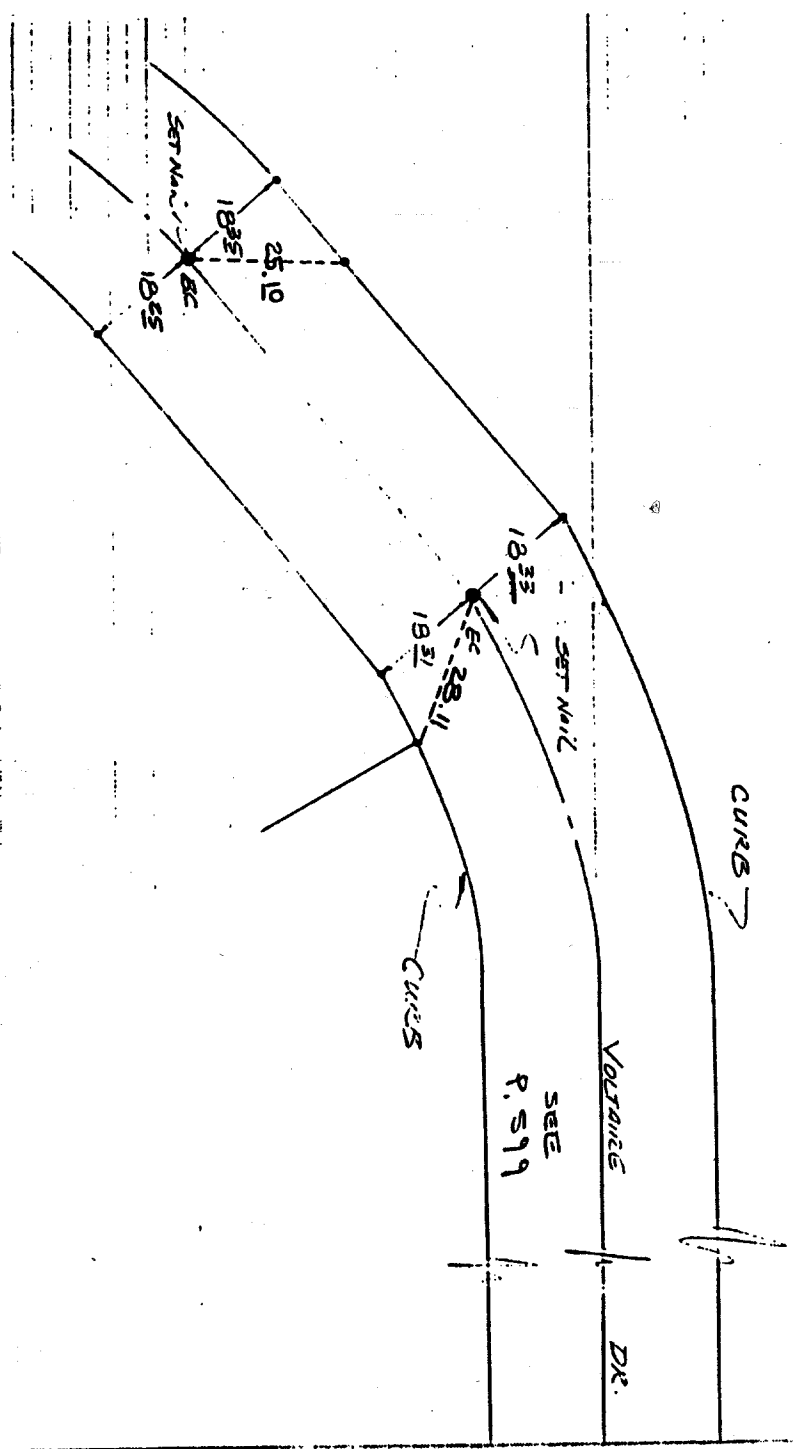

TRINITY STREET POST OFFICE BOX 493 RIVERSIDE, CALIFORNIA 92502 RIVERSIDE 686-0844

VOLT AIRE

- ✕ FD. Ramset Nail on T/C
- FD. LD. & TK. on T/C
- FD. "C" Nail on T/C
- Set LD. & TK. on T/C

OFFICIAL TIE PLAT
CITY OF RIVERSIDE

These ties are for the purpose of perpetuating the found monumentation. No claim is made as to the relationship of the points or lines shown hereon to true boundary locations.

Scale: _____
 Date: _____
 Drawn by: _____
 W.O.: _____
 F.B.: _____

Sheet 1 of 1
 File No.: _____