


Street: **WEYER ST.**
8726 TIF

OFFICIAL USE ONLY
X-Street:

TRACT BDDY.

SCALE 1" = 40'

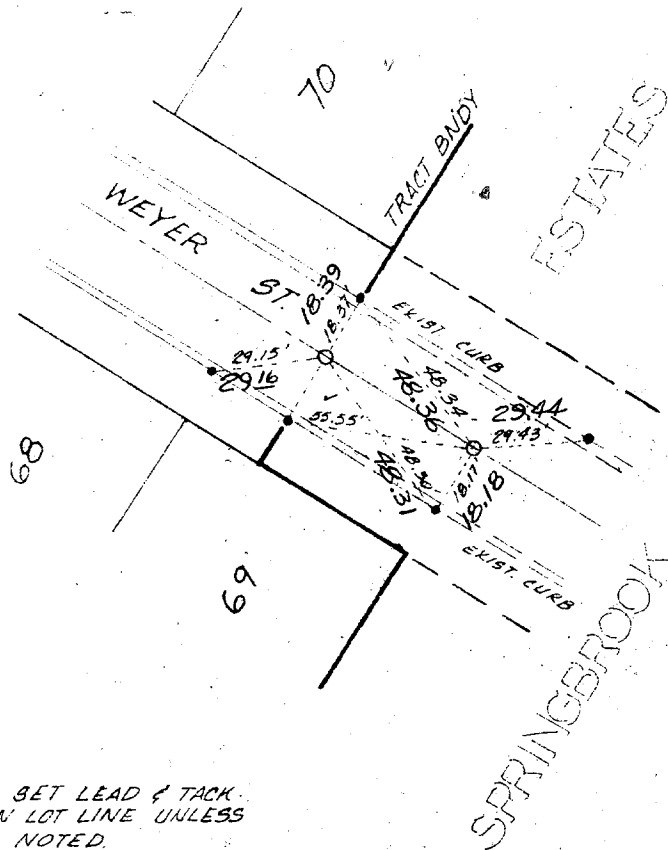

• INDICATES SET LEAD & TACK
IN CURB ON LOT LINE UNLESS
OTHERWISE NOTED.
TAGGED LS. 3712

FIELD ✓ 12/19/78 E. GARCIA

CENTERLINE TIES
TRACT 5473

BROWN & MULLINS
PLANNING · ENGINEERING · SURVEYING
1771 No. D St., San Bernardino, California 92405

SCALE 1" = 40'
DATE June 13, 1978

JOB NO 76-4-5
DWG NO

✕ FD. Ramset Nail on T/C
■ FD. "C" Nail on T/C

● FD. LD. & TK. on T/C
○ Set LD. & TK. on T/C

Scale:

Date:

Drawn by:

W.O.:

F.B.:

OFFICIAL TIE PLAT

CITY OF RIVERSIDE

These ties are for the purpose of perpetuating the found
monumentation. No claim is made as to the relationship of
the points or lines shown hereon to true boundary locations.

Sheet 1 of 1

File No.: