


Street: **WILLIAMSBURG PL.** X-Street: **GRATTON ST.**
8828 T1F OFFICIAL USE ONLY

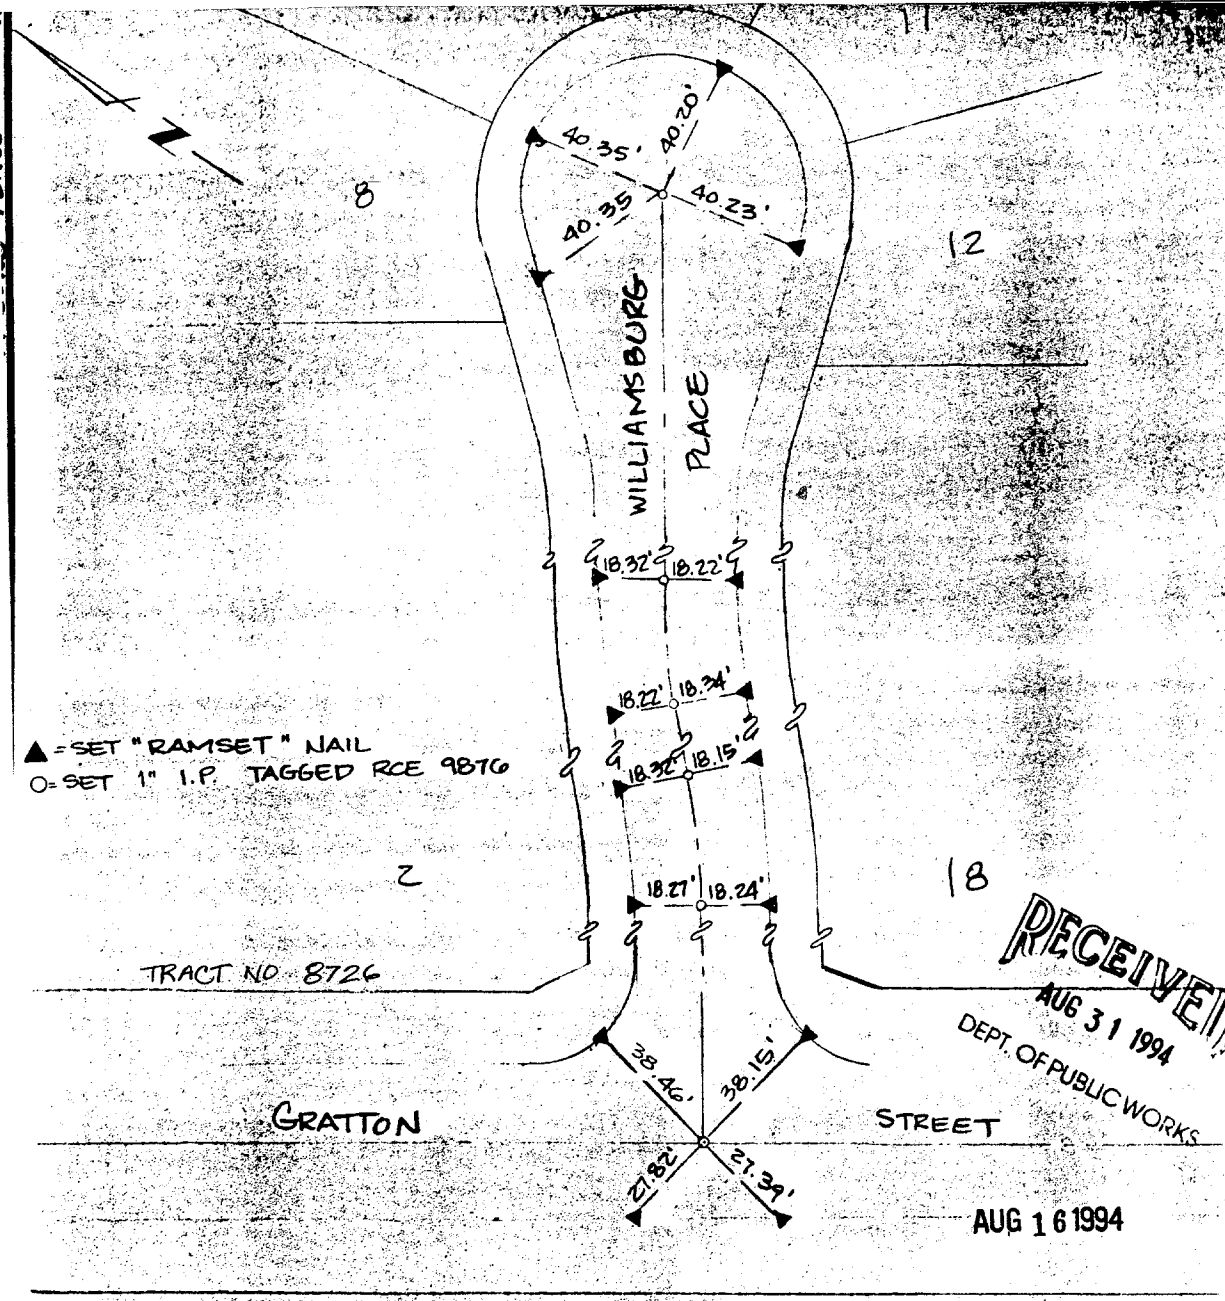

SCALE: 1" = 40'	OFFICIAL TIE PLAT CITY OF RIVERSIDE ALBERT A. WEBB ASSOCIATES CIVIL ENGINEERS RIVERSIDE CALIFORNIA	SHEET
DATE: AUG 1994		1
DR. BY: DRZ		OF 1 SHEETS
I.O.: 92-38		FILE NO.: 92-38
B.: 1041/145		

TIE SHEETS CITY OF RIVERSIDE - 111(0,2)PF: 999-1 74 01-Aug-94 10:48 AM / 899-1

- ✕ FD. Ramset Nail on T/C
- FD. LD. & TK. on T/C
- FD. "C" Nail on T/C
- Set LD. & TK. on T/C

Scale:	OFFICIAL TIE PLAT CITY OF RIVERSIDE <i>These ties are for the purpose of perpetuating the found monumentation. No claim is made as to the relationship of the points or lines shown hereon to true boundary locations.</i>	Sheet 1 of 1
Date:		File No.:
Drawn by:		
W.O.:		
F.B.:		