


Street: WIMBLEDON DR.
8832 71E

X-Street: ENFIELD PL.
OFFICIAL USE ONLY

TRACT NO. 3111
BEING A SUBDIVISION OF A PORTION OF
THE N $\frac{1}{2}$ OF SECTION 6, T.3 S., R.4 W., S.B.B.&M.

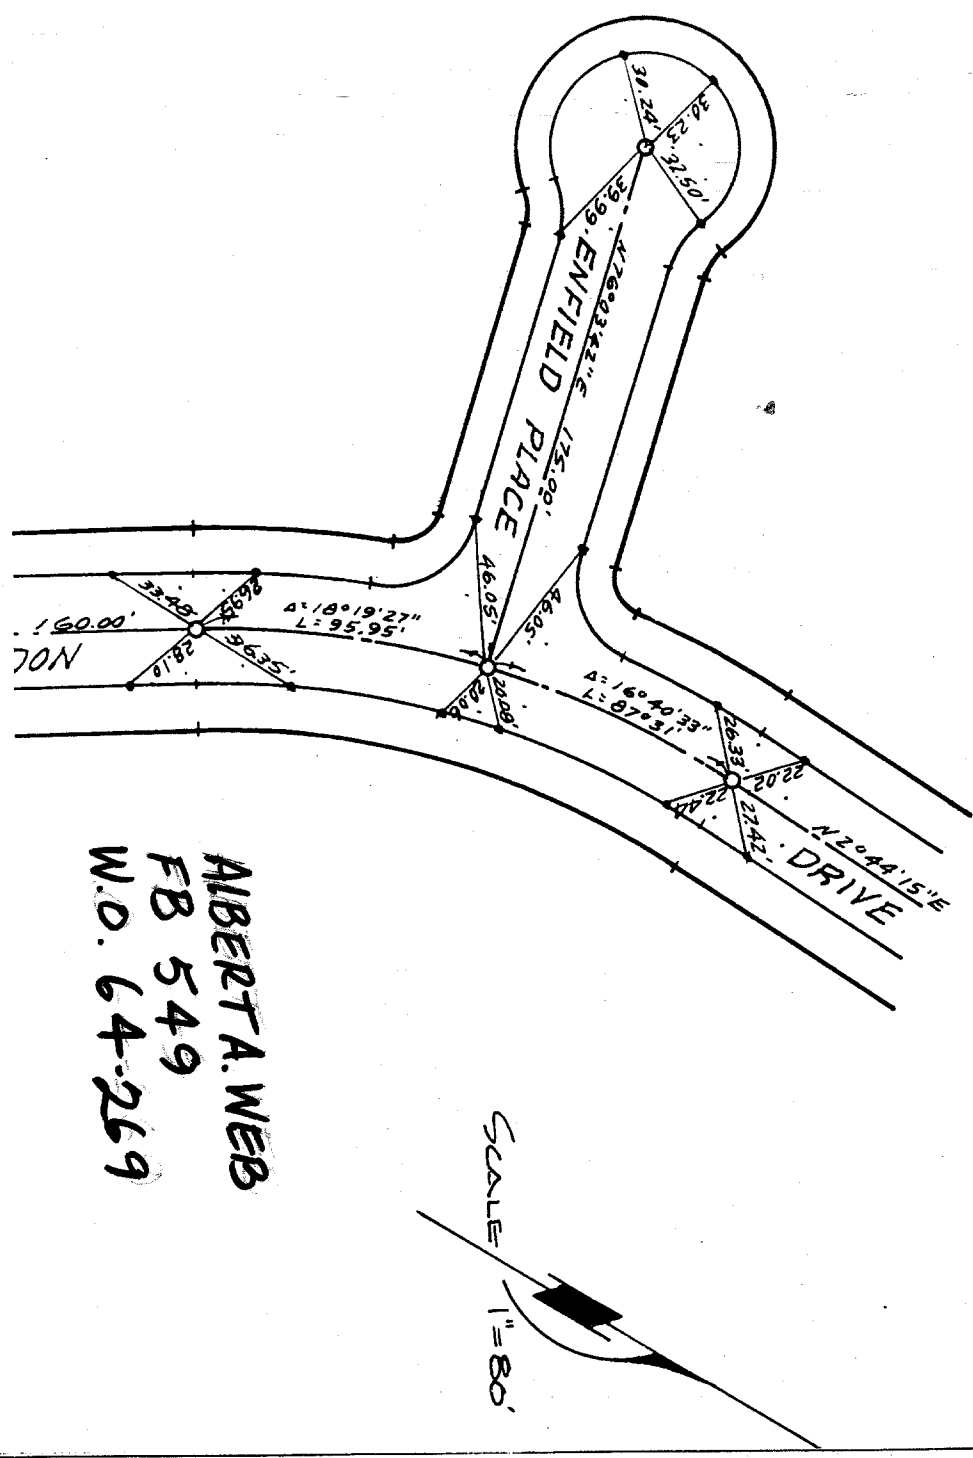

ALBERT A. WEBB
FB 549
W.O. 64-269

SCALE
1" = 80'

- ✕ FD. Ramset Nail on T/C
- FD. LD. & TK. on T/C
- FD. "C" Nail on T/C
- Set LD. & TK. on T/C

OFFICIAL TIE PLAT CITY OF RIVERSIDE

These ties are for the purpose of perpetuating the found monumentation. No claim is made as to the relationship of the points or lines shown hereon to true boundary locations.

Scale:
Date:
Drawn by:
W.O.:
F.B.:

Sheet 1 of 1
File No.: