


FILE 788

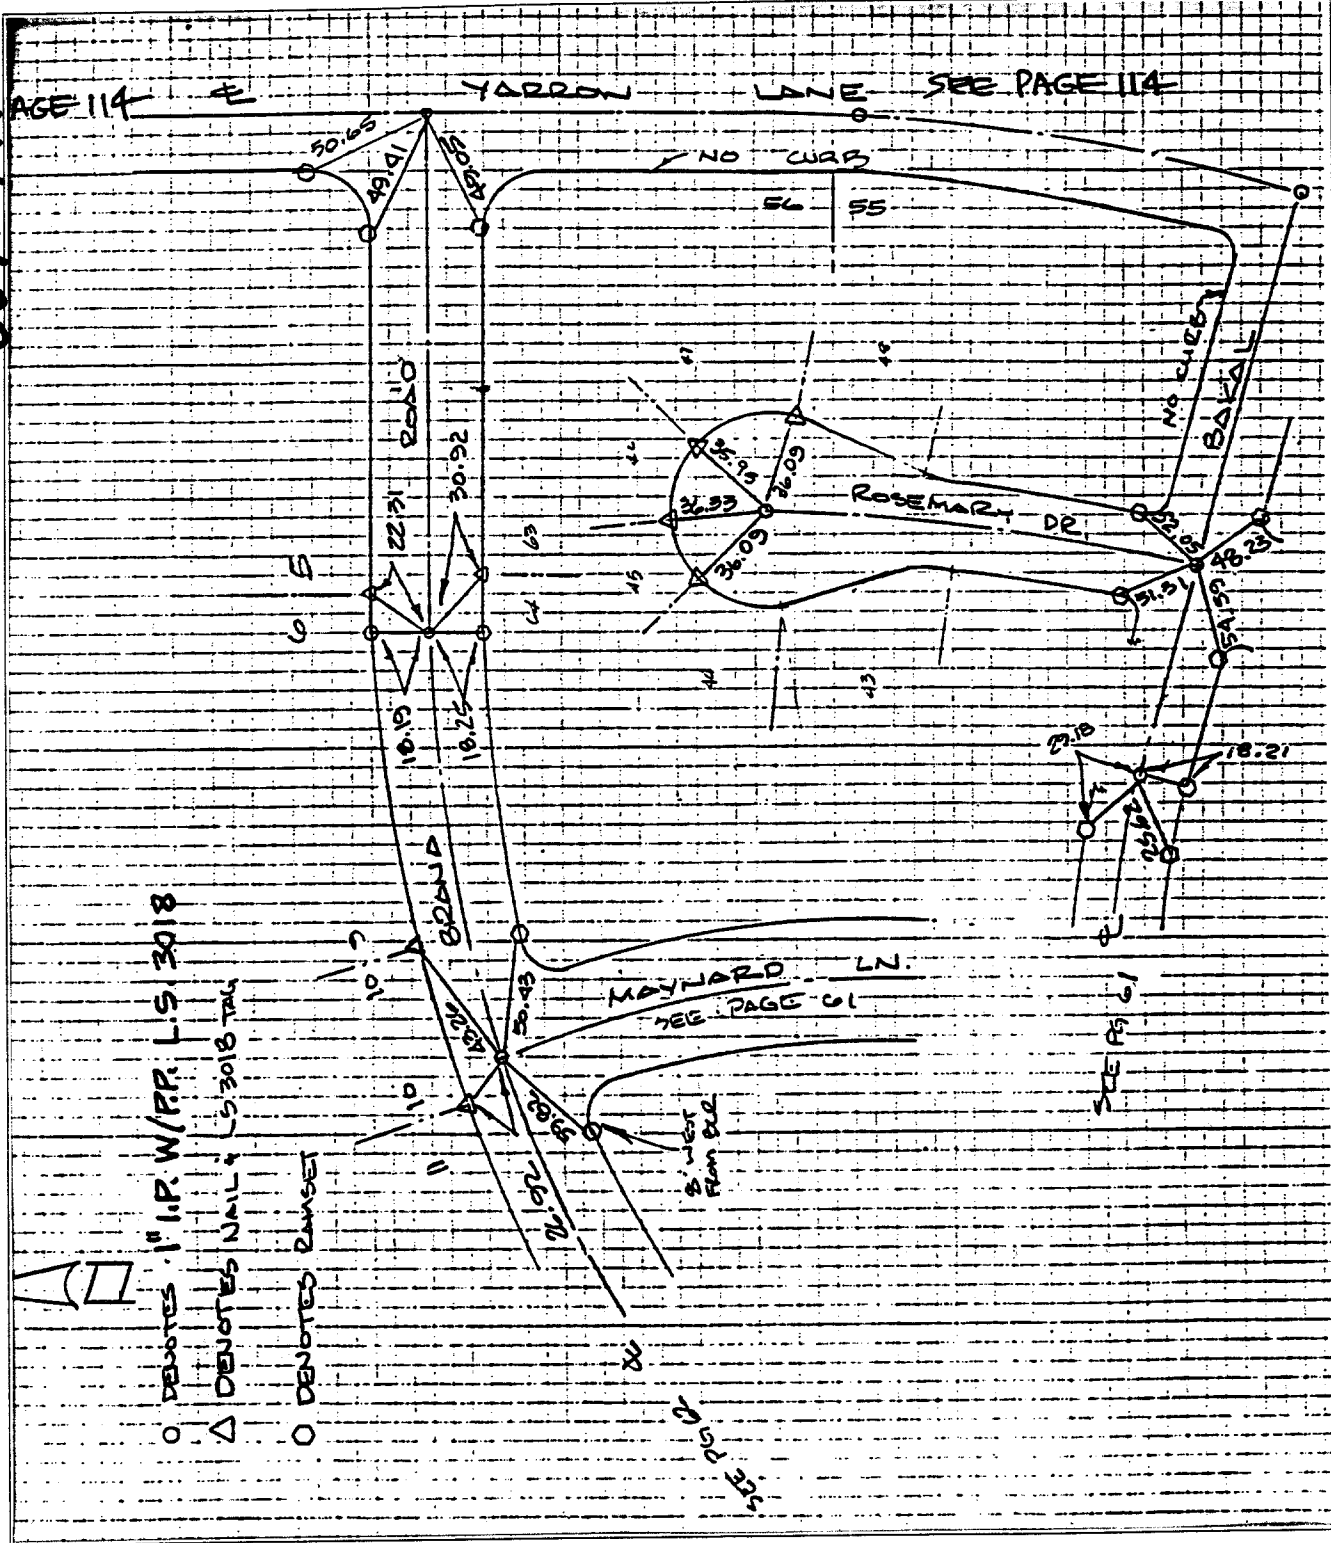

1" I.P. W/RR. L.S. 3018

△ DENOTES NAIL & L.S. 3018 TRK

○ DENOTES RAMSET

✕ FD. Ramset Nail on T/C
 ■ FD. "C" Nail on T/C

● FD. LD. & TK. on T/C
 ○ Set LD. & TK. on T/C

Street: BRONA RD.

X-Street: YARRON LN.

OFFICIAL USE ONLY

Scale:
 Date:
 Drawn by:
 W.O.:
 F.B.:

OFFICIAL TIE PLAT

CITY OF RIVERSIDE

These ties are for the purpose of perpetuating the found monumentation. No claim is made as to the relationship of the points or lines shown hereon to true boundary locations.

TRACT No. 22275

Sheet 3 of 4

File No.: