


Street: **WELLS AVE.**
8933 TIF

X-Street: **BC.**
OFFICIAL USE ONLY

SCALE 1" = 40'

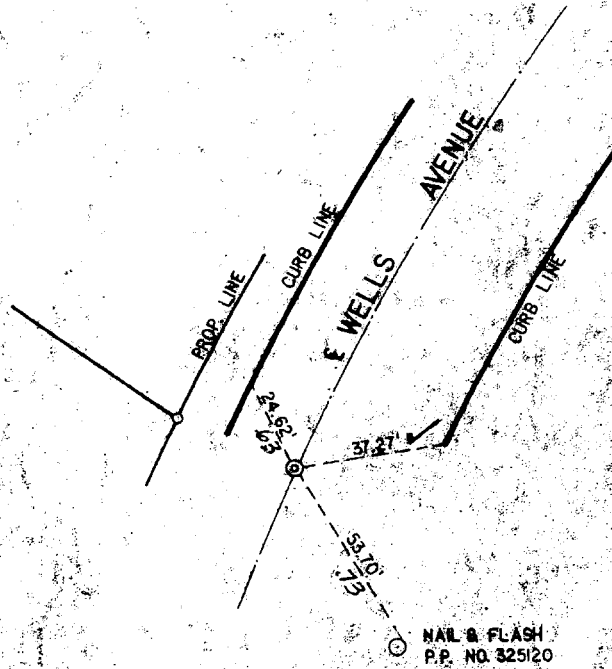

NOTE

ALL TIES TO LEAD & TACK
IN CURB UNLESS SHOWN
OTHERWISE.

● INDICATES 1" I.P. SET-FLUSH
TAGGED L.S. 8712

F.D. 2401
1/4/78 BH

CENTERLINE TIES

TRACT 5810 MB89/24.25

MAXWELL, BROWN & MULLINS

PLANNING ENGINEERING SURVEYING

1771 No. 6 St., San Bernardino, California 92403

SCALE 1" = 40'

DATE 9-21-77

JOB NO. 76-8-2

DWG. NO. 2543

- ✕ FD. Ramset Nail on T/C
- FD. "C" Nail on T/C

- FD. LD. & TK. on T/C
- Set LD. & TK. on T/C

OFFICIAL TIE PLAT
CITY OF RIVERSIDE

*These ties are for the purpose of perpetuating the found
monumentation. No claim is made as to the relationship of
the points or lines shown hereon to true boundary locations.*

Scale:

Date:

Drawn by:

W.O.:

F.B.:

Sheet 1 of 1

File No.: