


TIES FOR TRACT 8184-1  
 MAP BOOK 116 PAGES 19-20

STREET ABRAHAM AVE.  
 X-STREET MARIGOLD & LINCOLN PL.  
 OFFICE USE ONLY

9.TIF

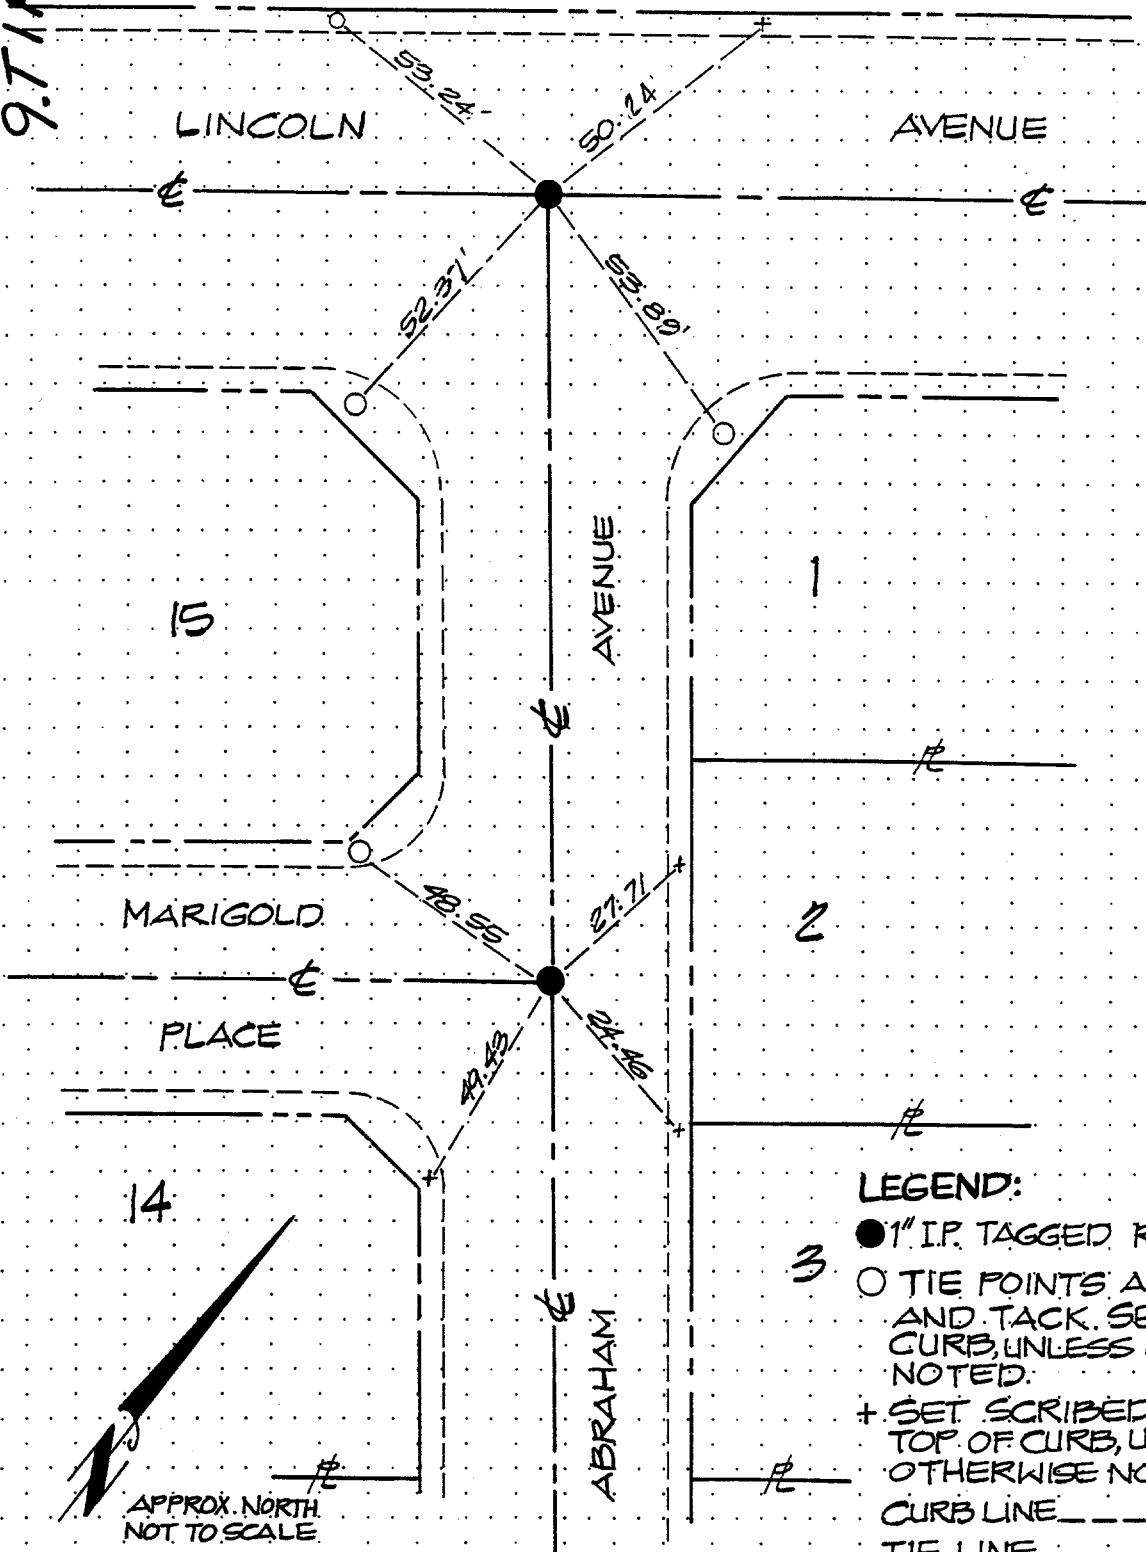

**LEGEND:**

- 1" I.P. TAGGED R.C.E. 7211
- TIE POINTS ARE LEAD AND TACK SET IN TOP OF CURB, UNLESS OTHERWISE NOTED.
- + SET SCRIBED + SET IN TOP OF CURB, UNLESS OTHERWISE NOTED.
- CURB LINE
- . - TIE LINE

SCALE: N.T.S.  
 DATE: 7-15-98  
 DR. BY: *AR*  
 W.O.:  
 F.B.:

**OFFICIAL TIE PLAT**  
 CITY OF RIVERSIDE

PREPARED BY: FORKERT ENGINEERING & SURVEYING  
 HUNTINGTON BEACH, CA. 92646  
 PHONE (714) 963-6793

SHEET  
 OF SHEETS  
 FILE NO.: