


904. TIF

"SWING TIES"

HISTORICAL DATA  
C.R.F.B. 660/63

LESSIE LANE

SET P.K. &  
CITY ENGR.  
TAG (FLUSH)  
AVE.

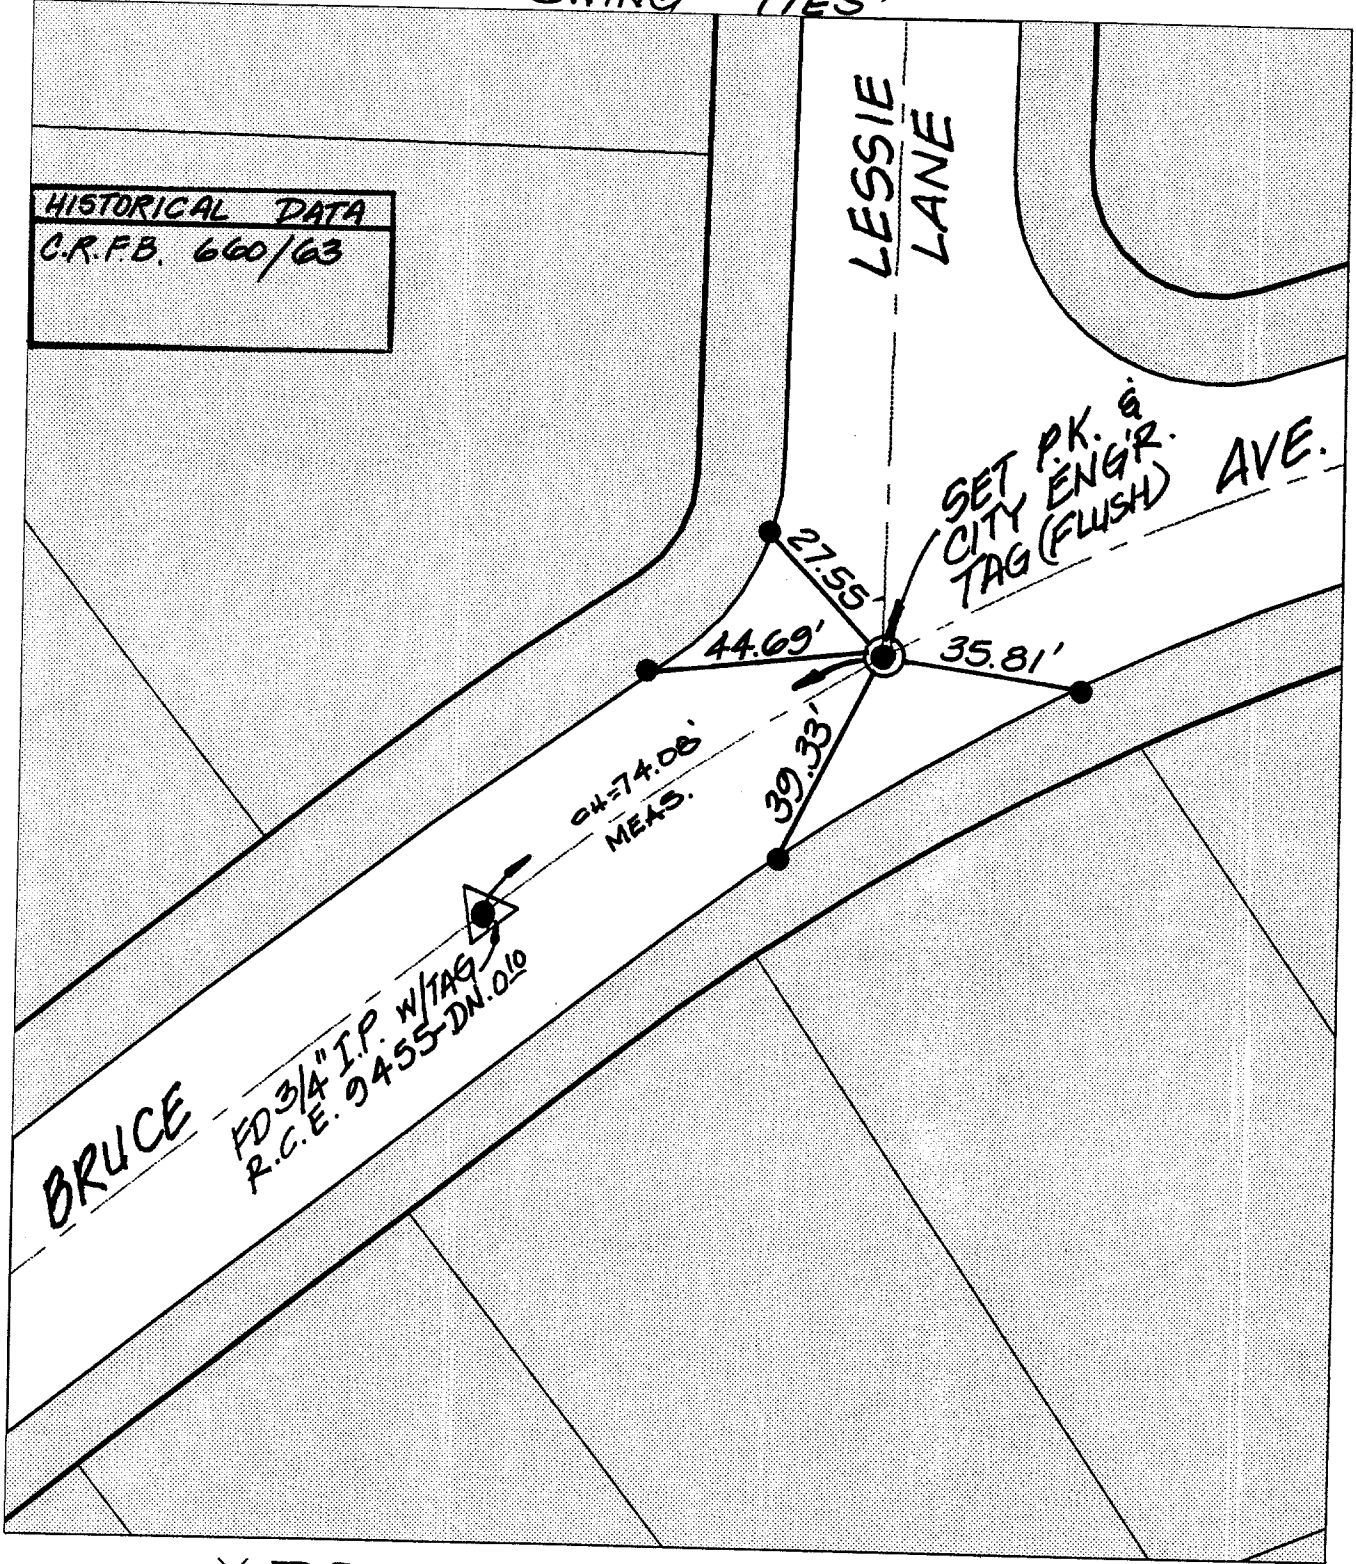

- ✕ FD. Ramset Nail on T/C
- FD. LD. & TK. on T/C
- FD. "C" Nail on T/C
- Set LD. & TK. on T/C

Street: BRUCE AVE

X-Street: B.C. & LESSIE LN

OFFICIAL USE ONLY

Scale: 1" = 30'

Date: 01/25/99

Drawn by: K.G.E.


W.O.:

F.B.:

## OFFICIAL TIE PLAT

### CITY OF RIVERSIDE

*These ties are for the purpose of perpetuating the found monumentation. No claim is made as to the relationship of the points or lines shown hereon to true boundary locations.*

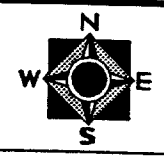

Sheet 1 of 1

File No.: