


STREET: **BURLINGTON CIR.** X-STREET **DEKALB ST.**

OFFICE USE ONLY

LEGEND

- -- SET 1" P.W./RCE 17550 PASTIC PLUG FLUSH
- -- SET RAMSET NAIL ON T.C.
- △ -- SET NAIL W/RCE 17550 TAG ON T.C.
- ⊙ -- SET SPIKE W/WASHER STAMPED RCE 17550 FLUSH

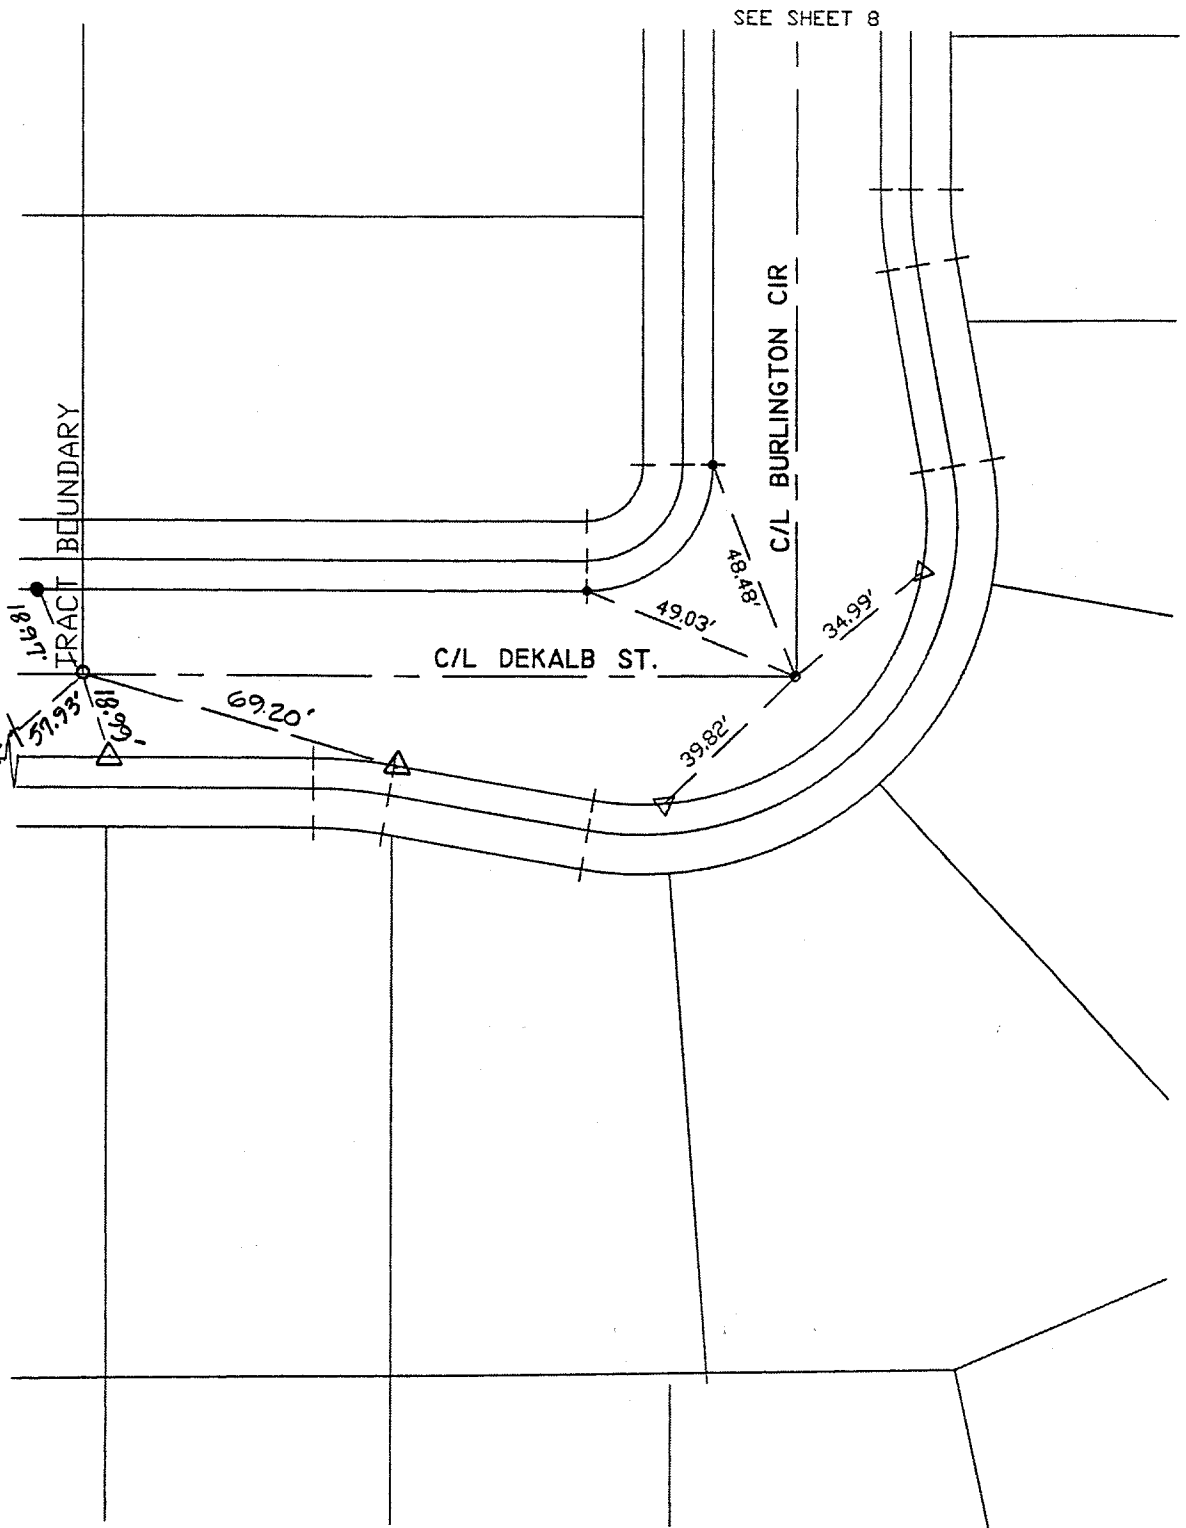

TR.22653-3

OFFICIAL TIE PLAT
CITY OF RIVERSIDE

SCALE: 1"=40'

DATE: 7-17-00

DR. BY: R.G.

F.B.: 1089-002



CANTY ENGINEERING GROUP, INC.
CIVIL ENGINEERING - PLANNING - SURVEYING

2020 IOWA AVENUE, SUITE A-102, P.O. BOX 52050, RIVERSIDE, CA 92517
TEL (909) 683 - 5234 FAX (909) 683 - 5301

SHEET

9

OF 9 SHEETS

FILE NO:
1001-001

922. TIF